

# Site Plan Information

## Auckland Film Studios

JULY 2022 | Ignite






# Location Plan



SCALE 1:100,000



# Site Plan

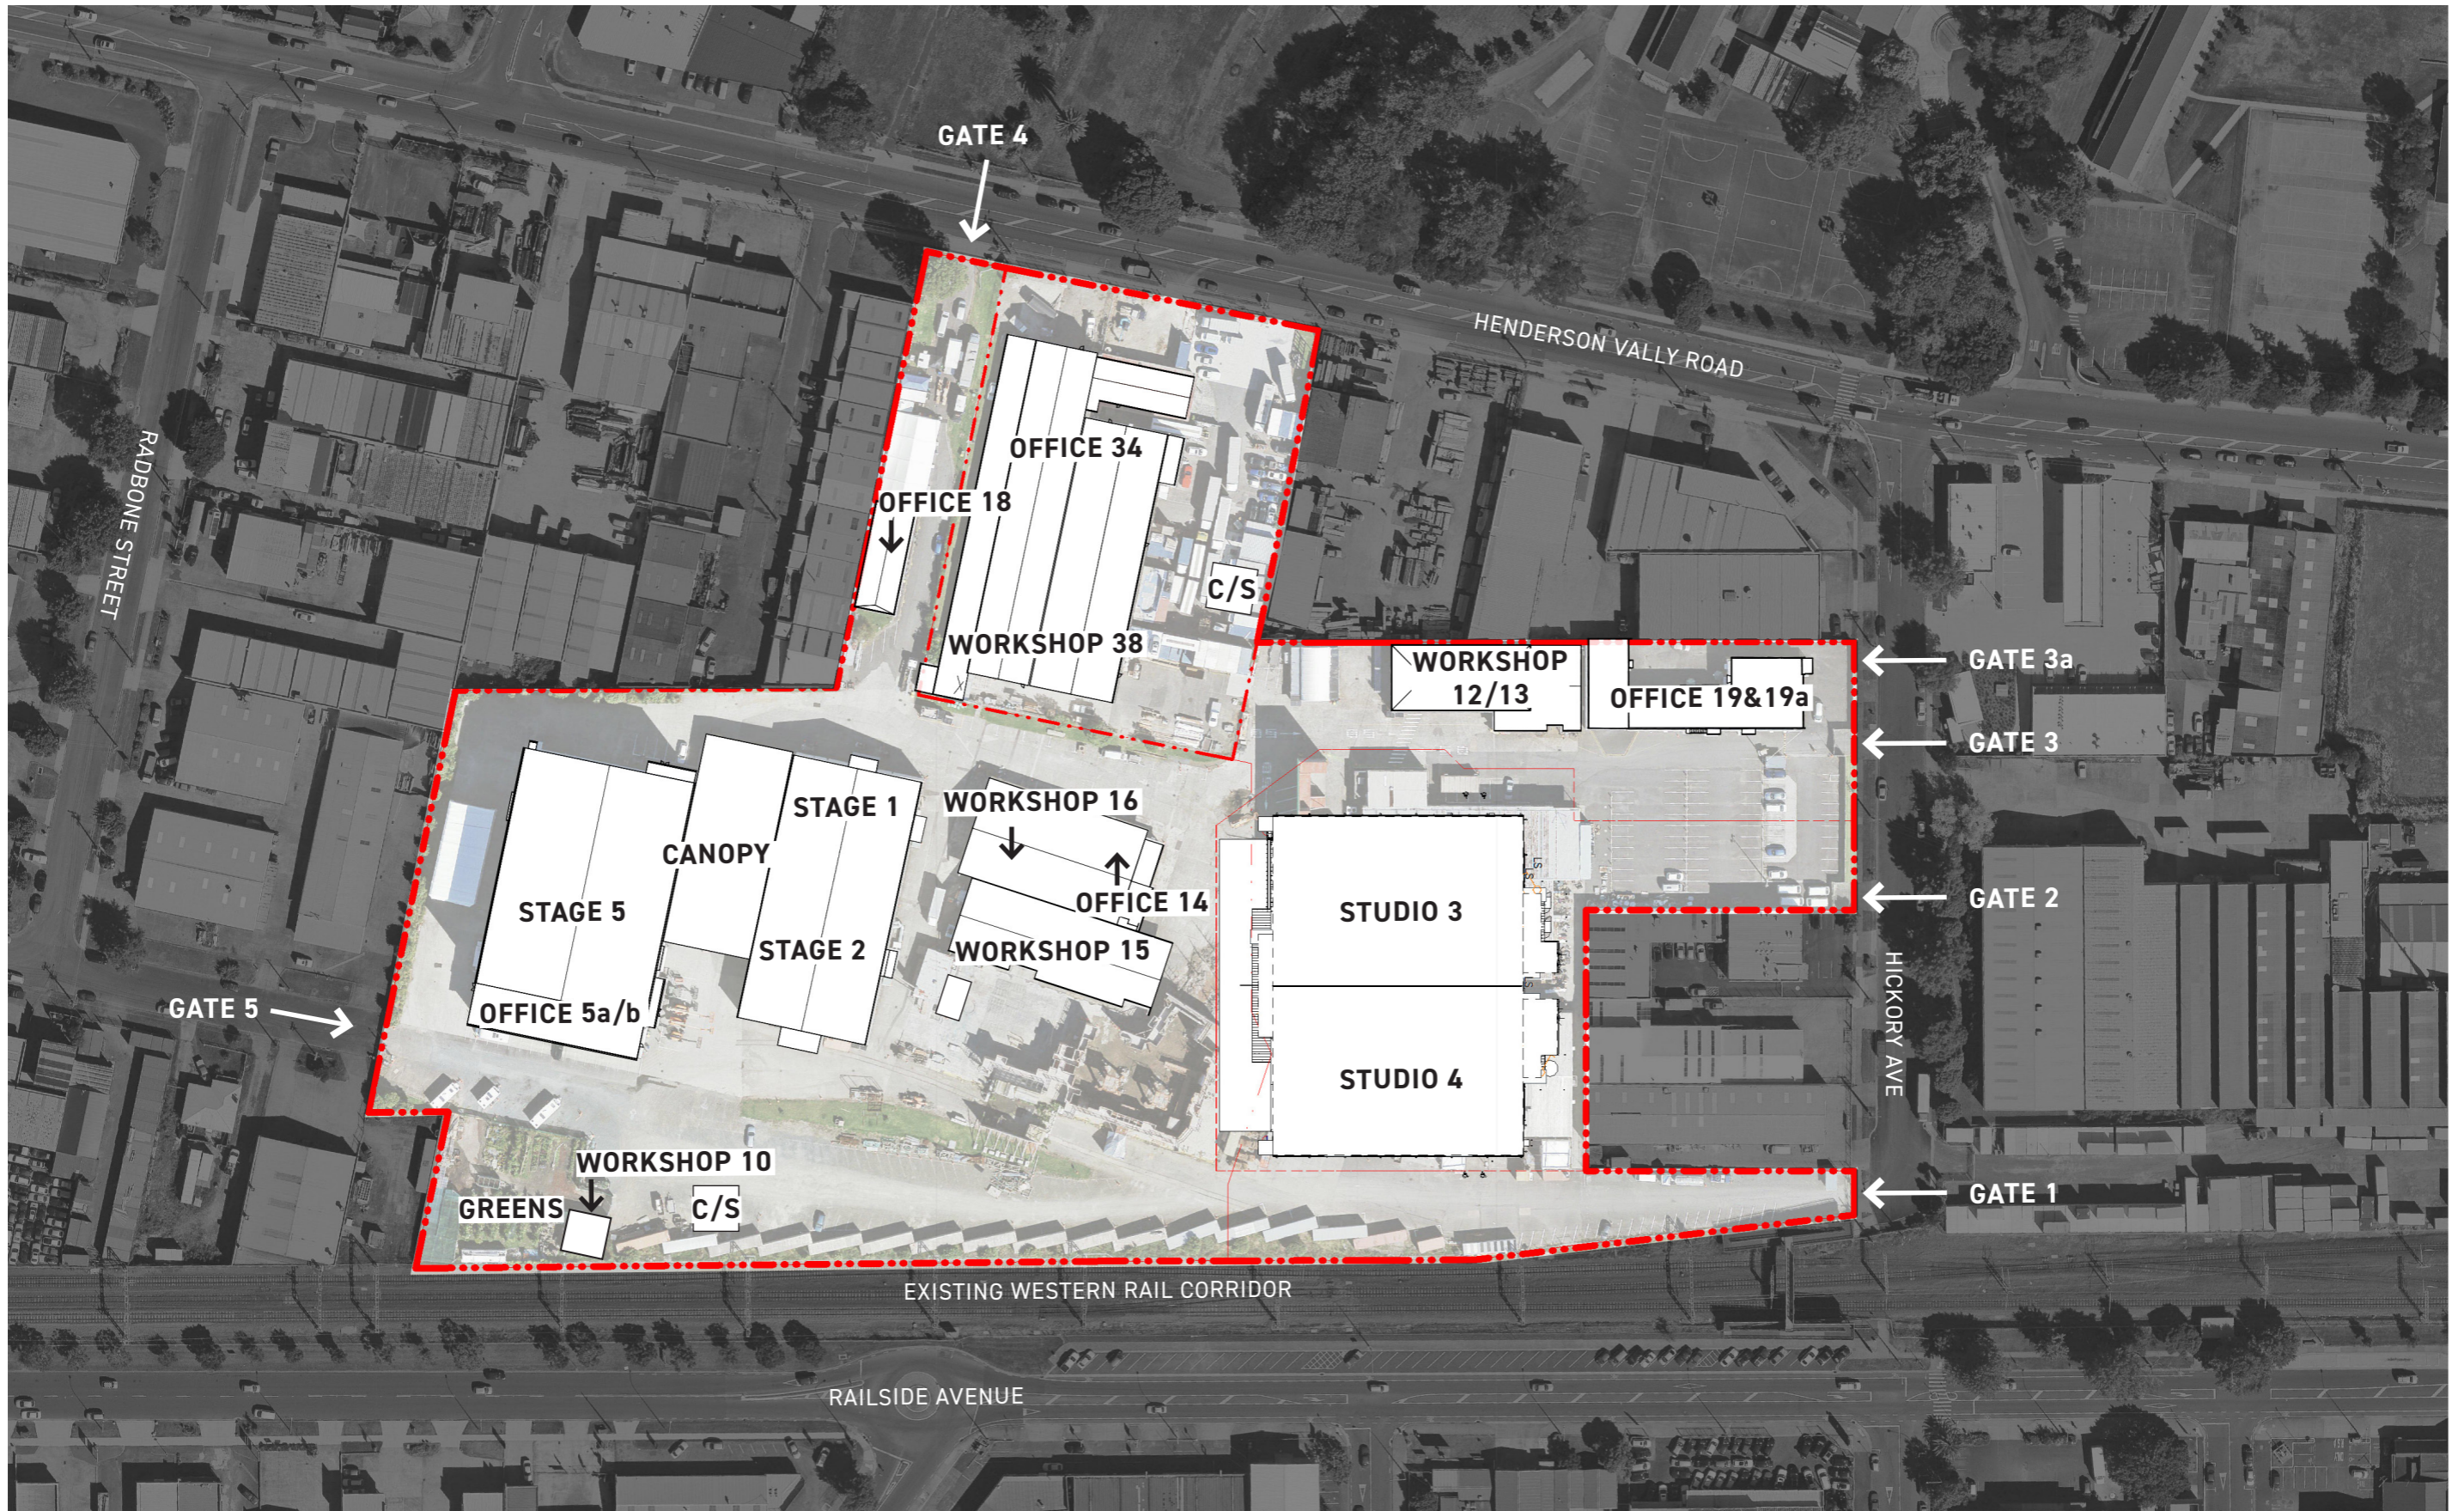


SCALE 1:750





# Site Plan - Isometric View

STAGE	1, 2, 3, 4, 5
OFFICE	5a, 14, 18, 19, 19a, 5b, 34
WORKSHOP	10, 12, 13, 15, 16, 38
CANOPY	17

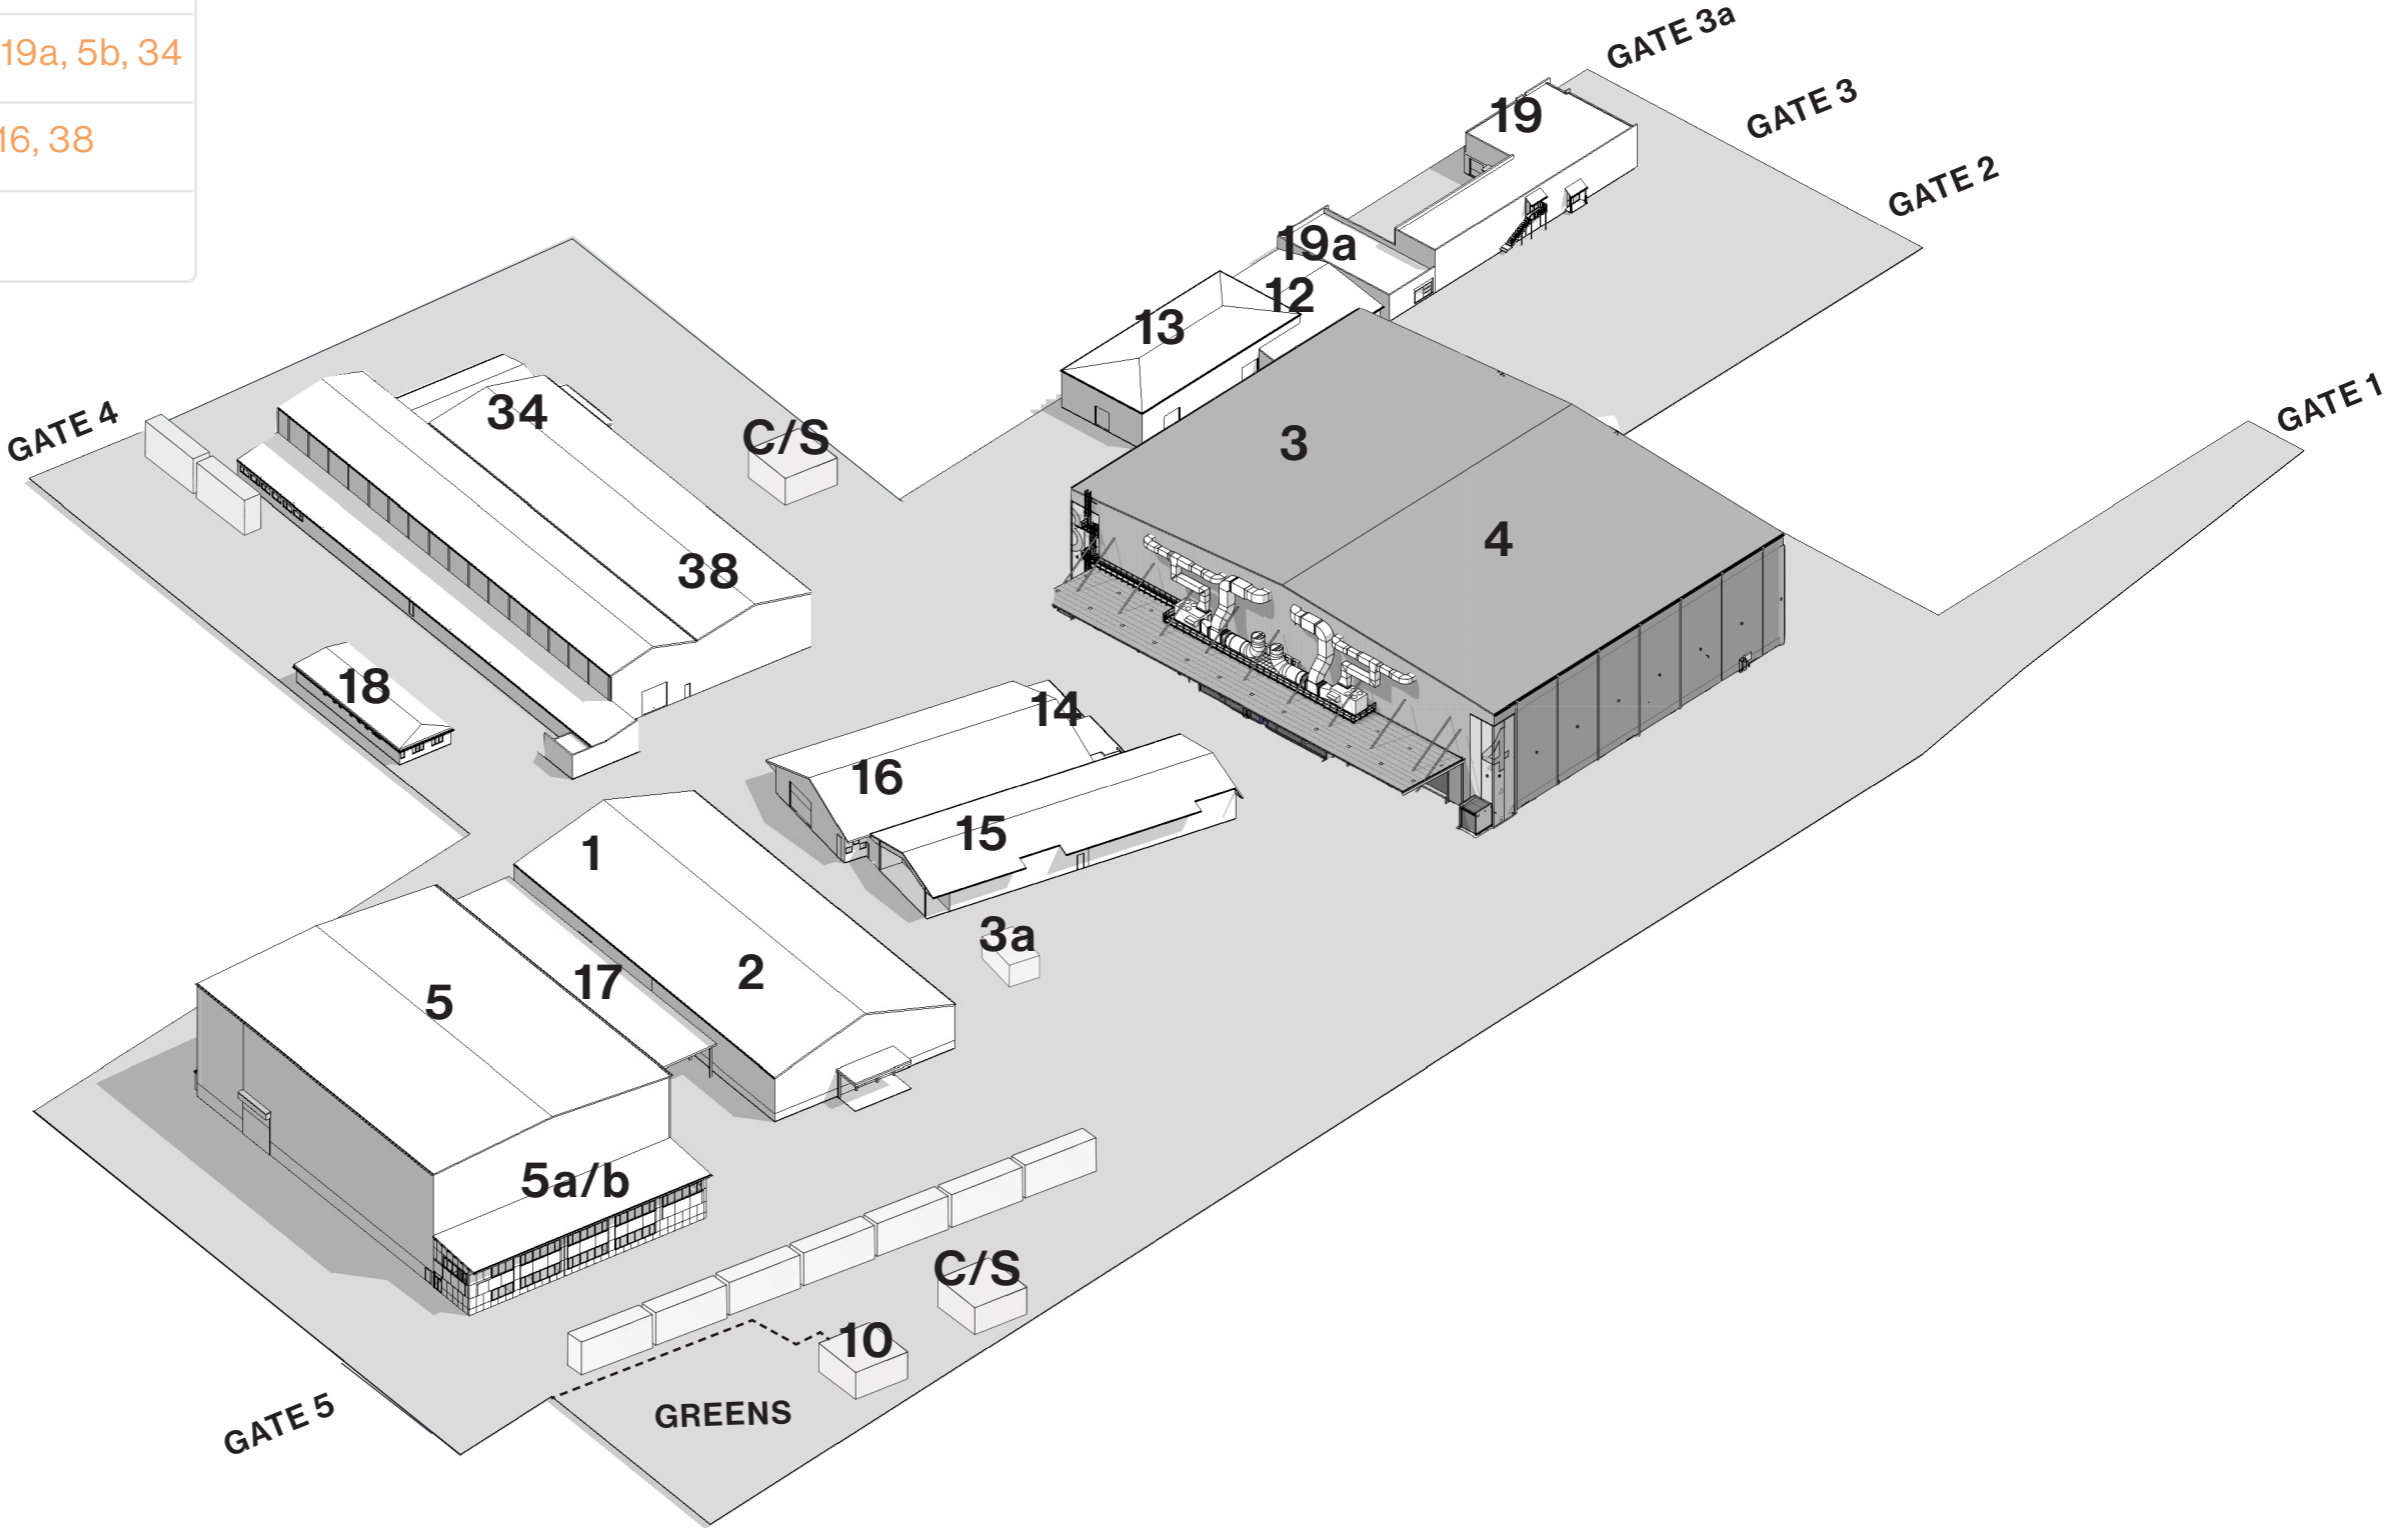



# Studio 1 & 2 - Existing Ground Floor

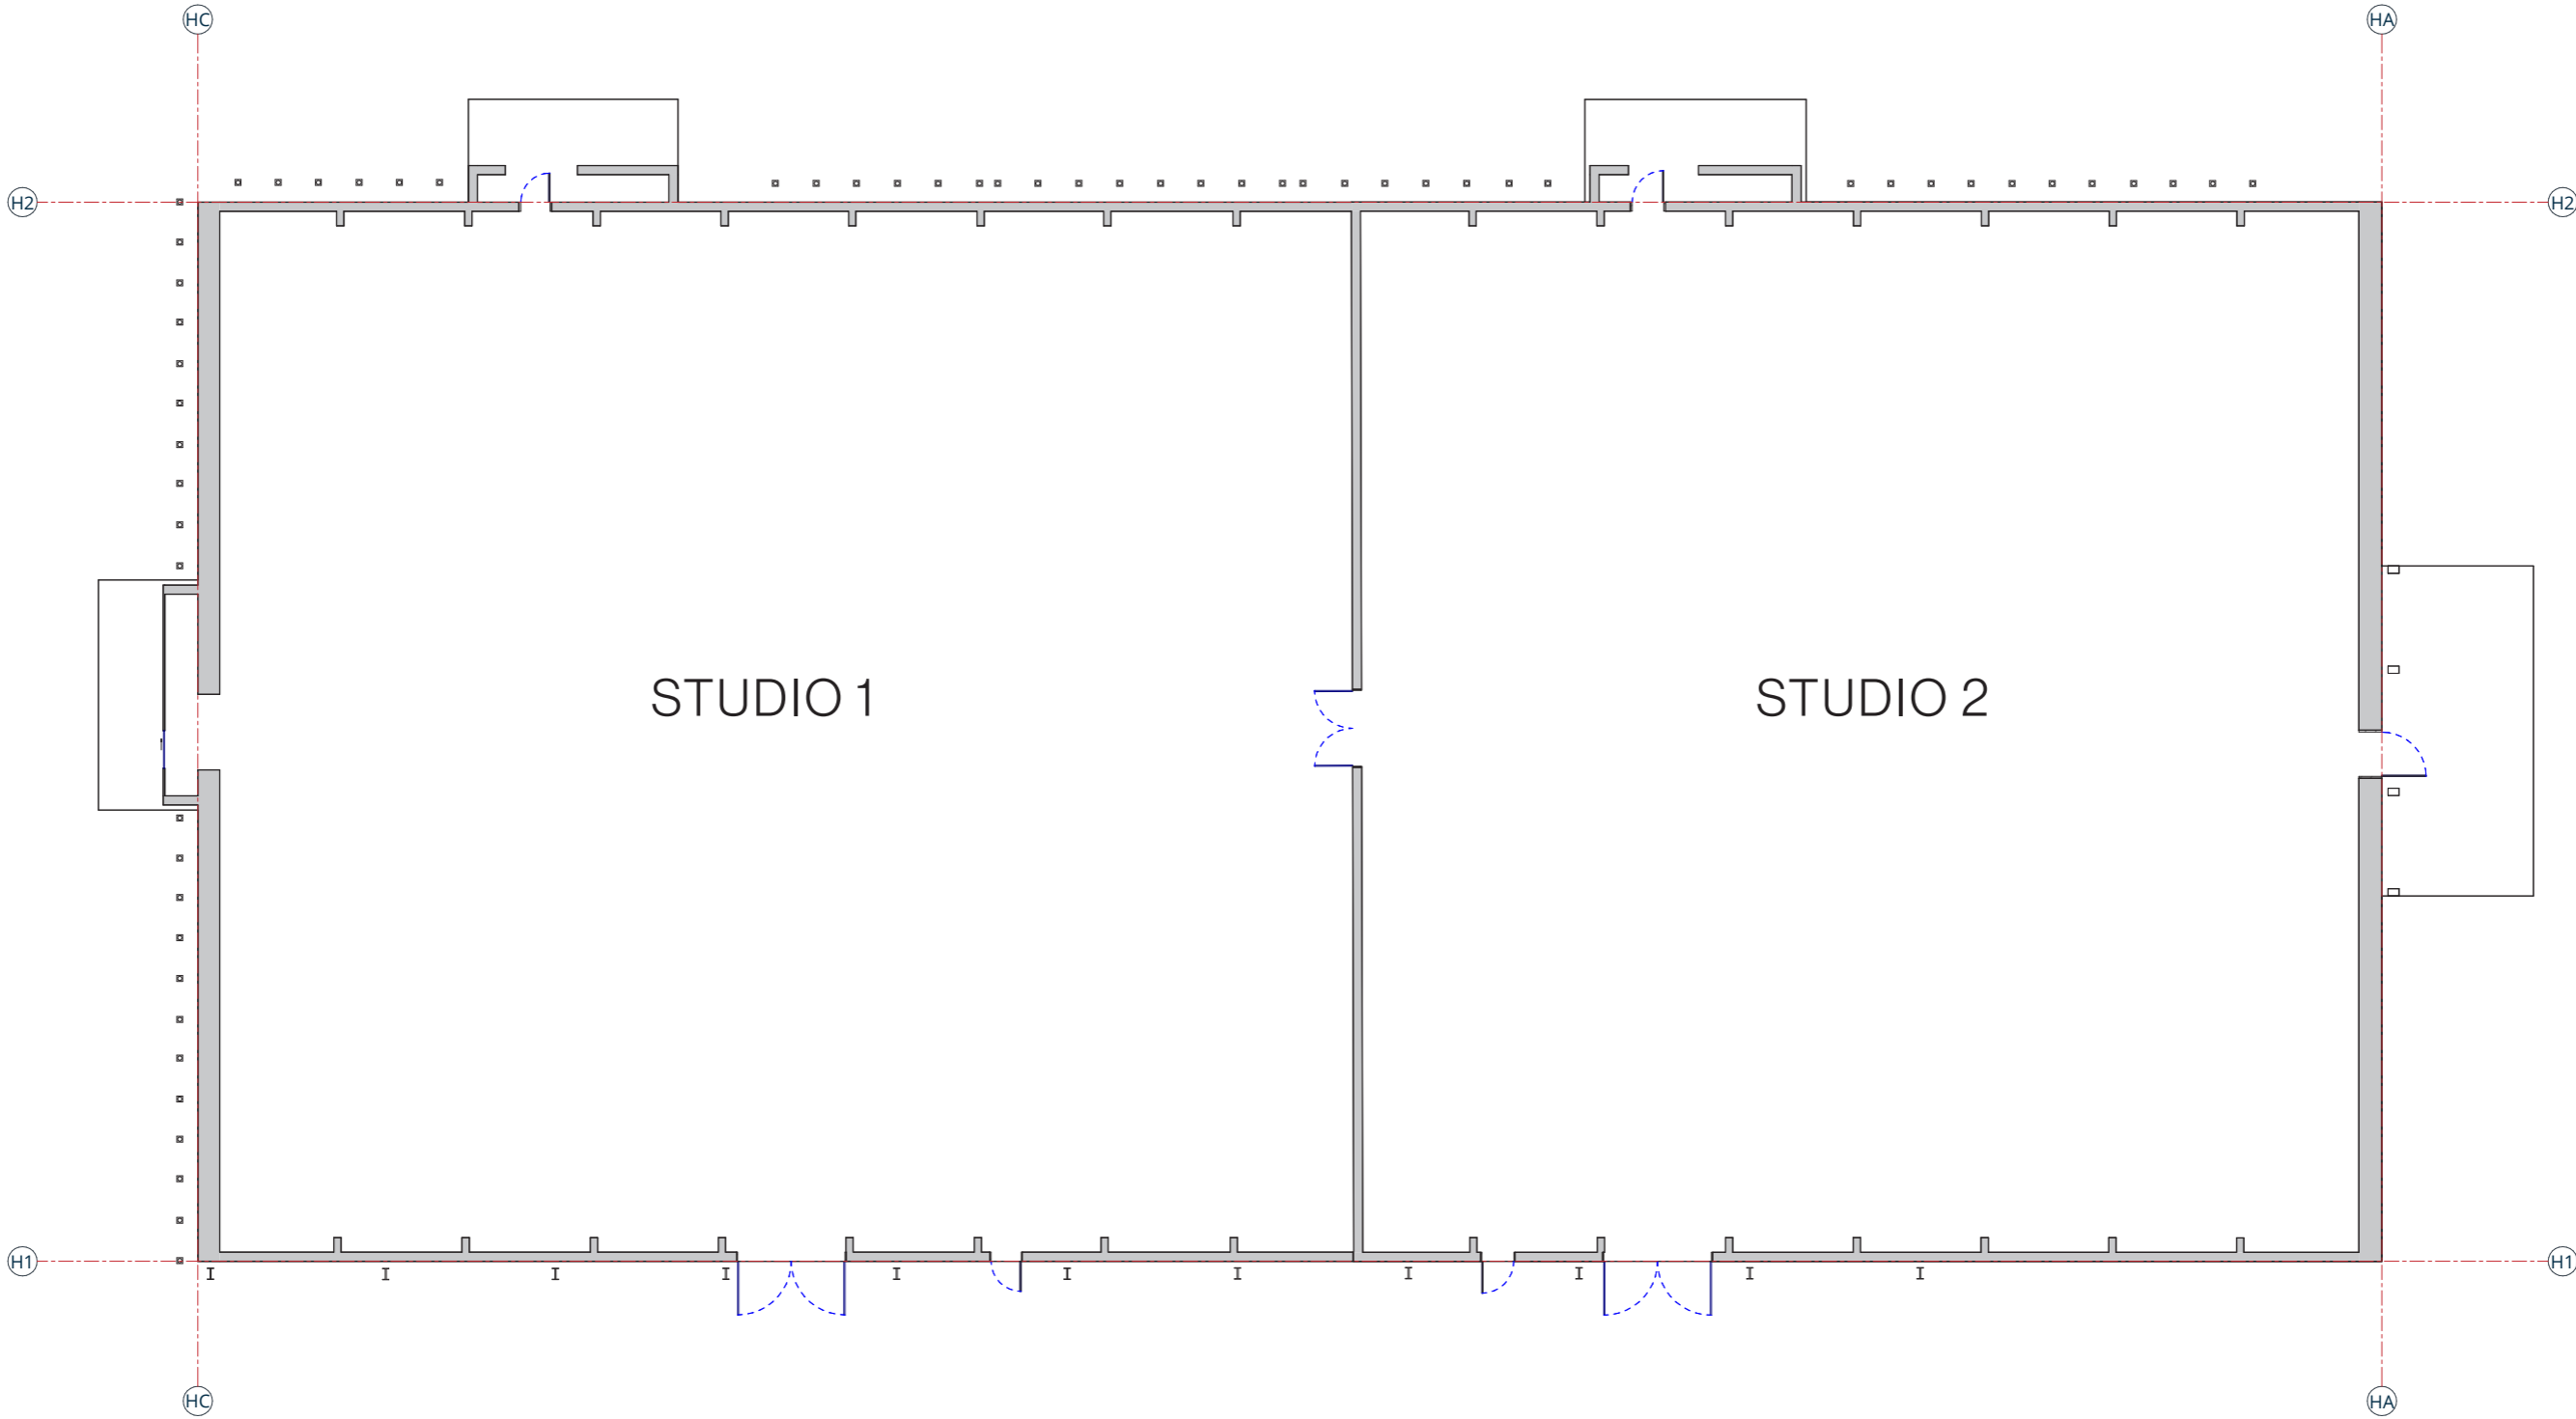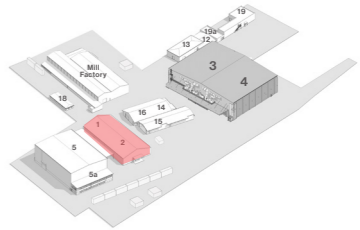

SCALE 1:200





# Studio 5 & Office 5a - Existing Ground Floor

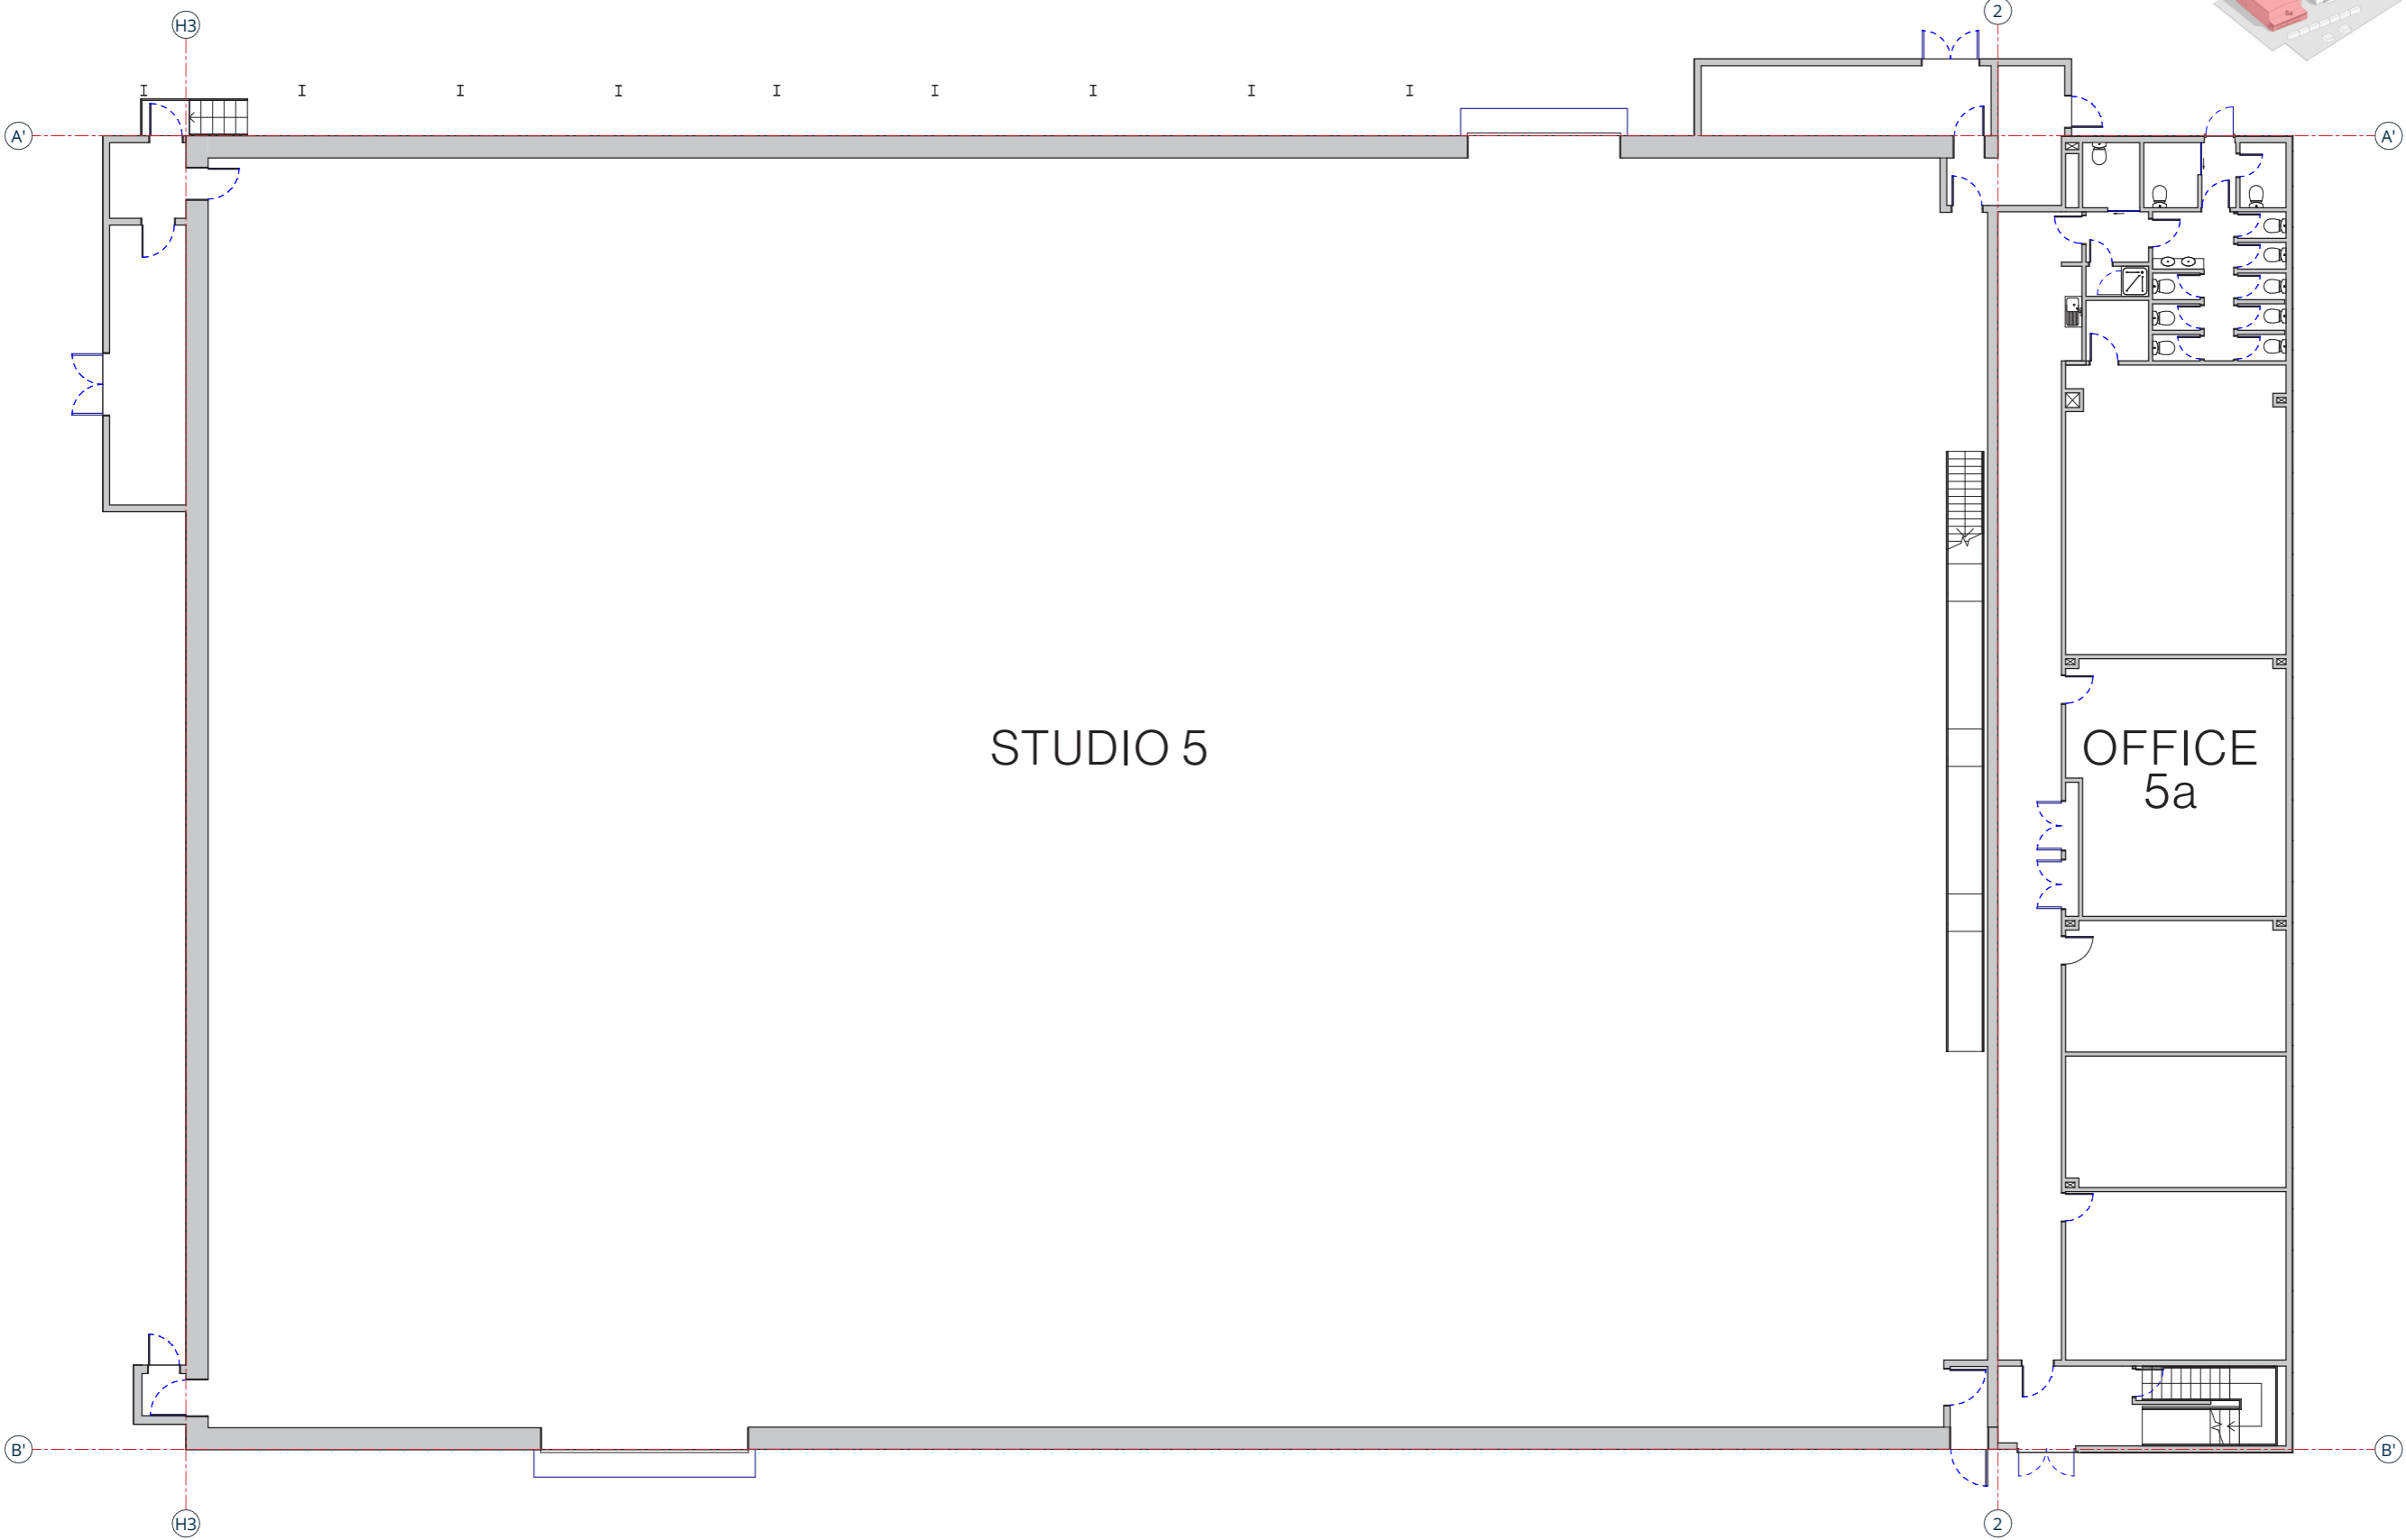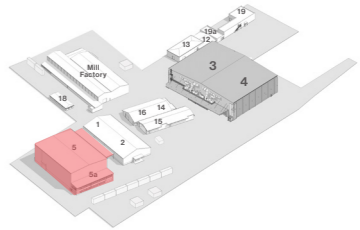

SCALE 1:200





# Studio 5 & Office 5a - Existing First Floor

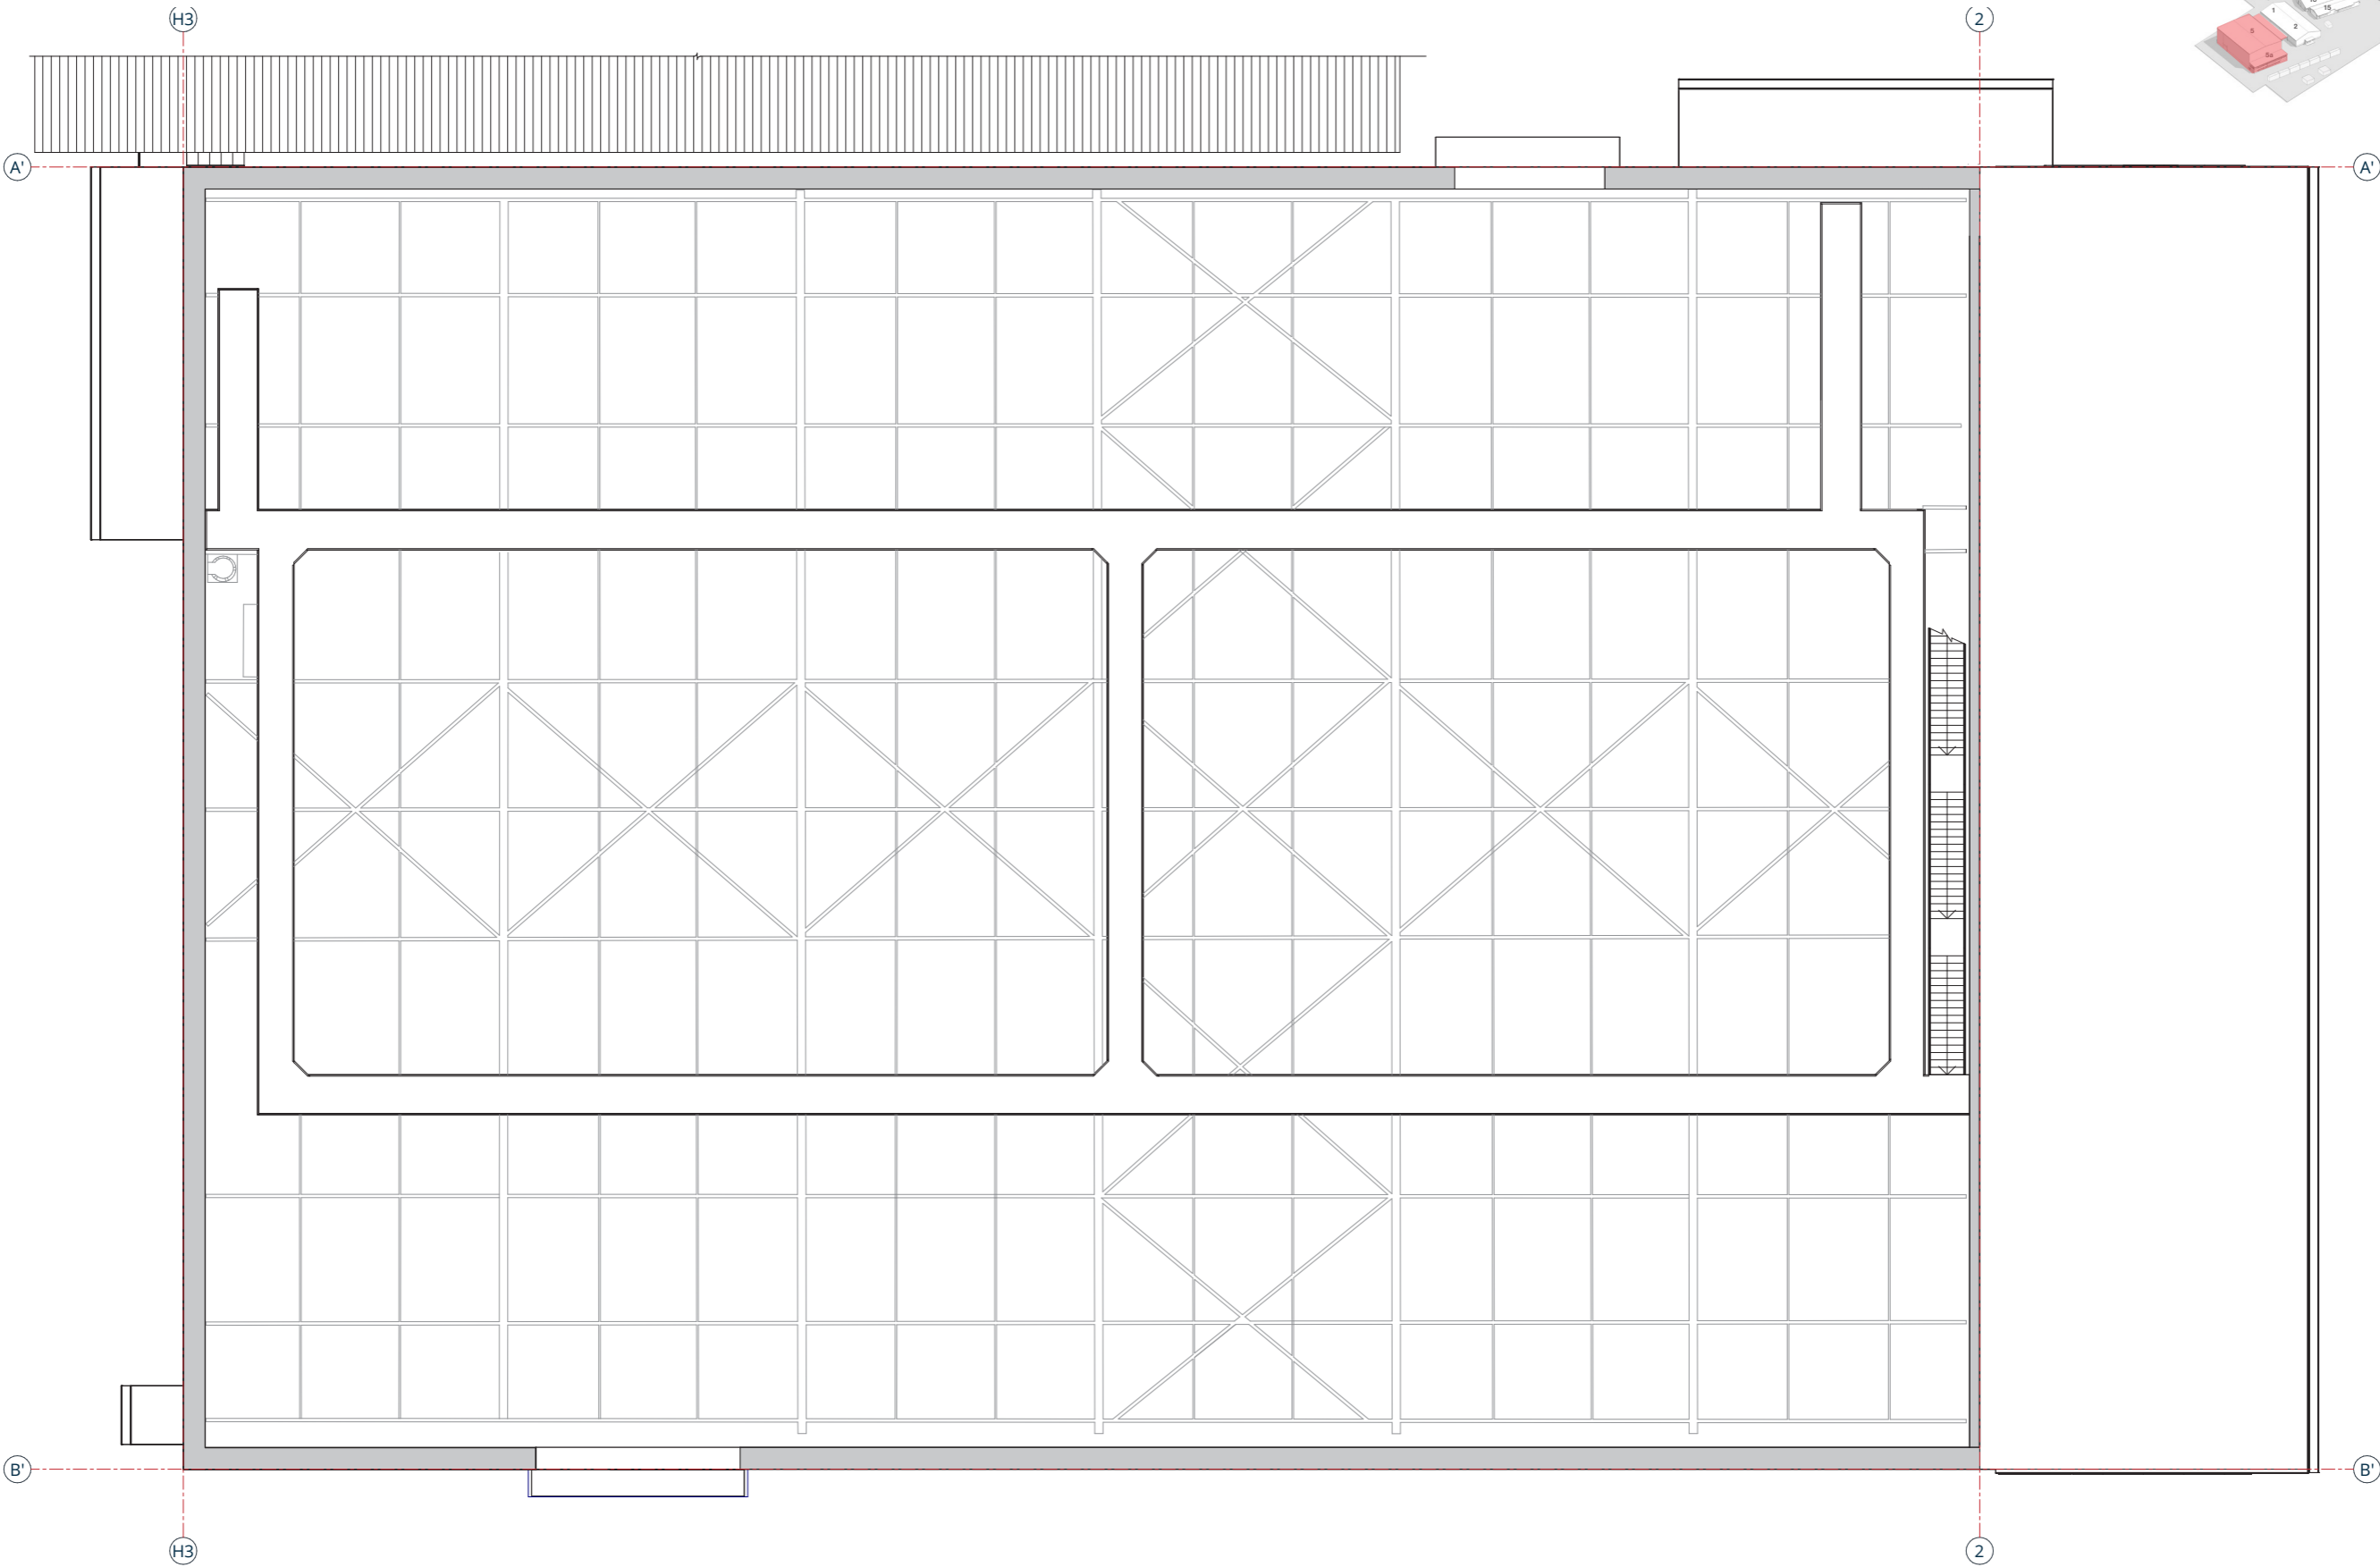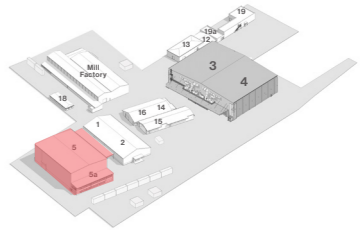

SCALE 1:200



# Office 18 - Existing Ground Floor

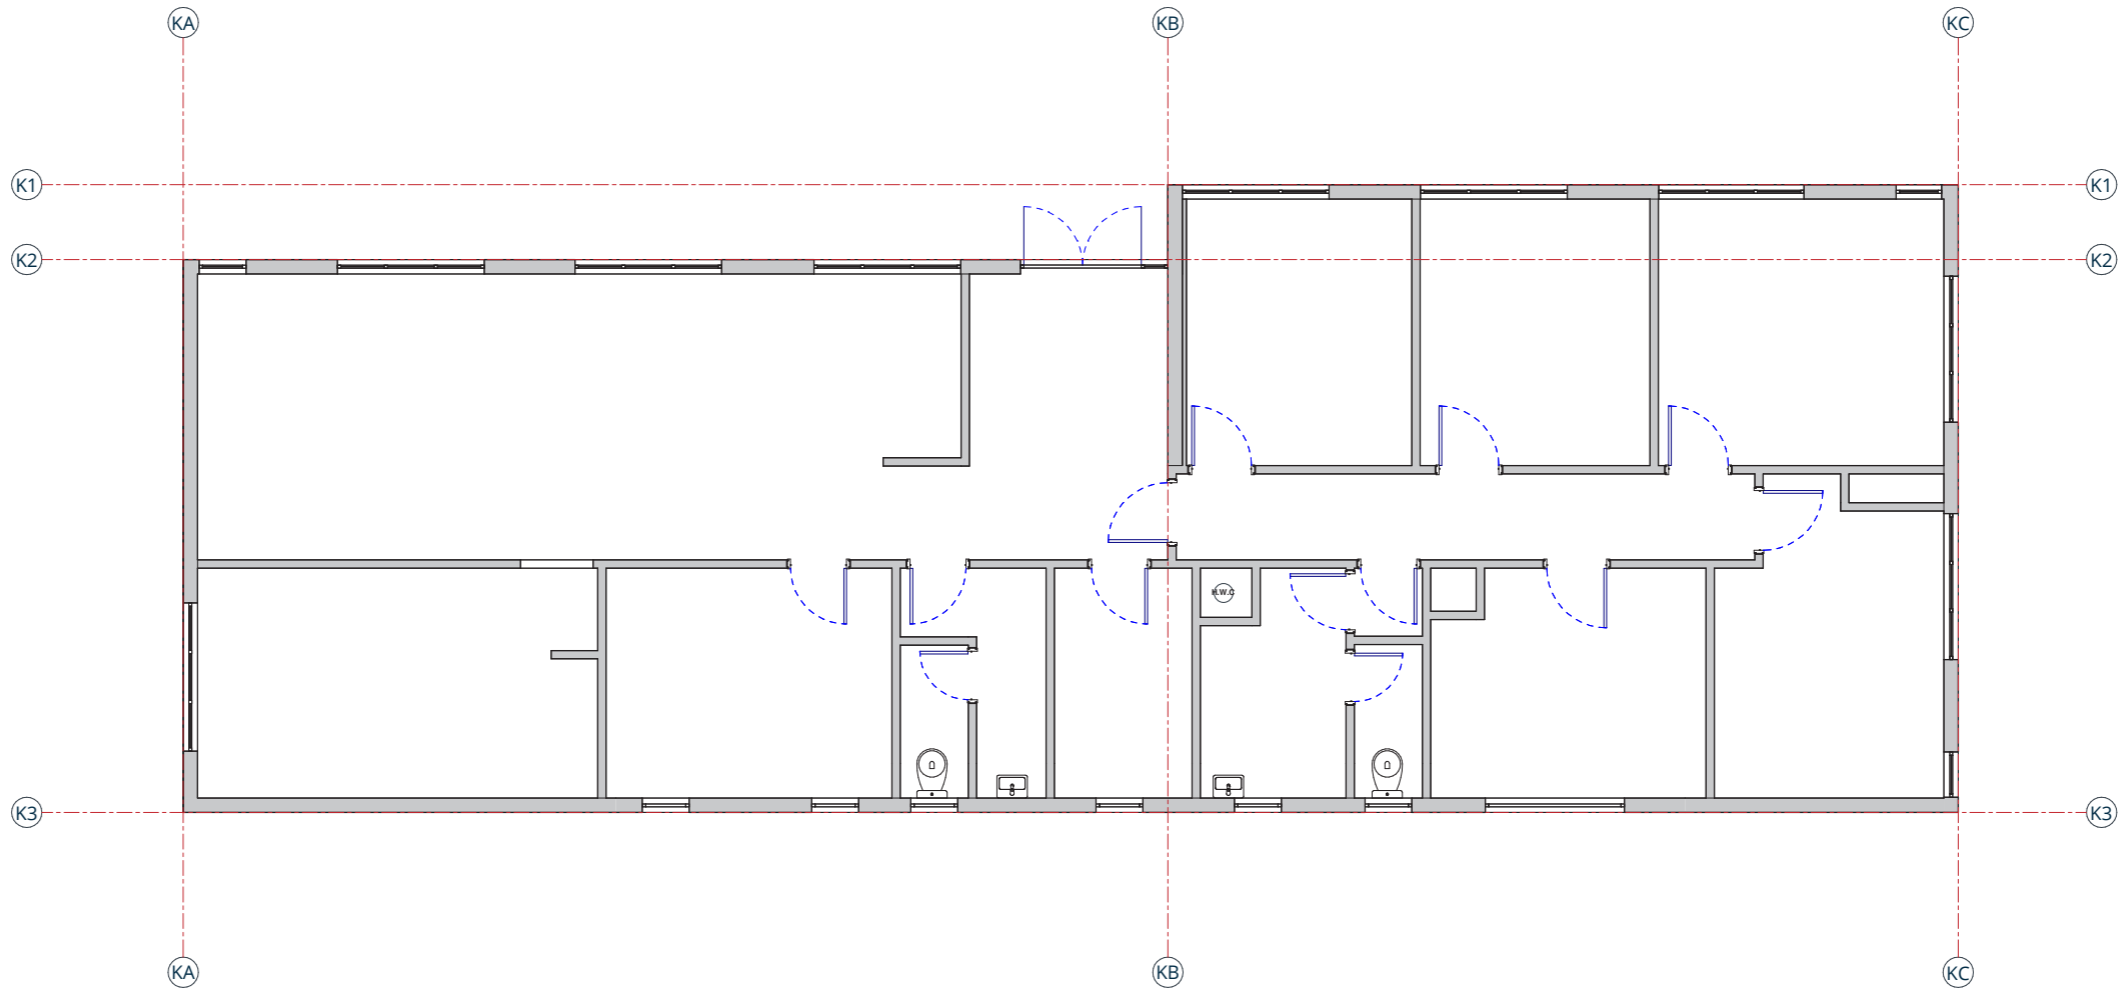
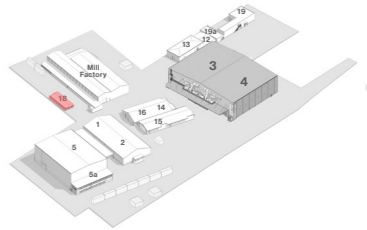


SCALE 1:100







# Office 34 & Workshop 38 - Existing Ground Floor

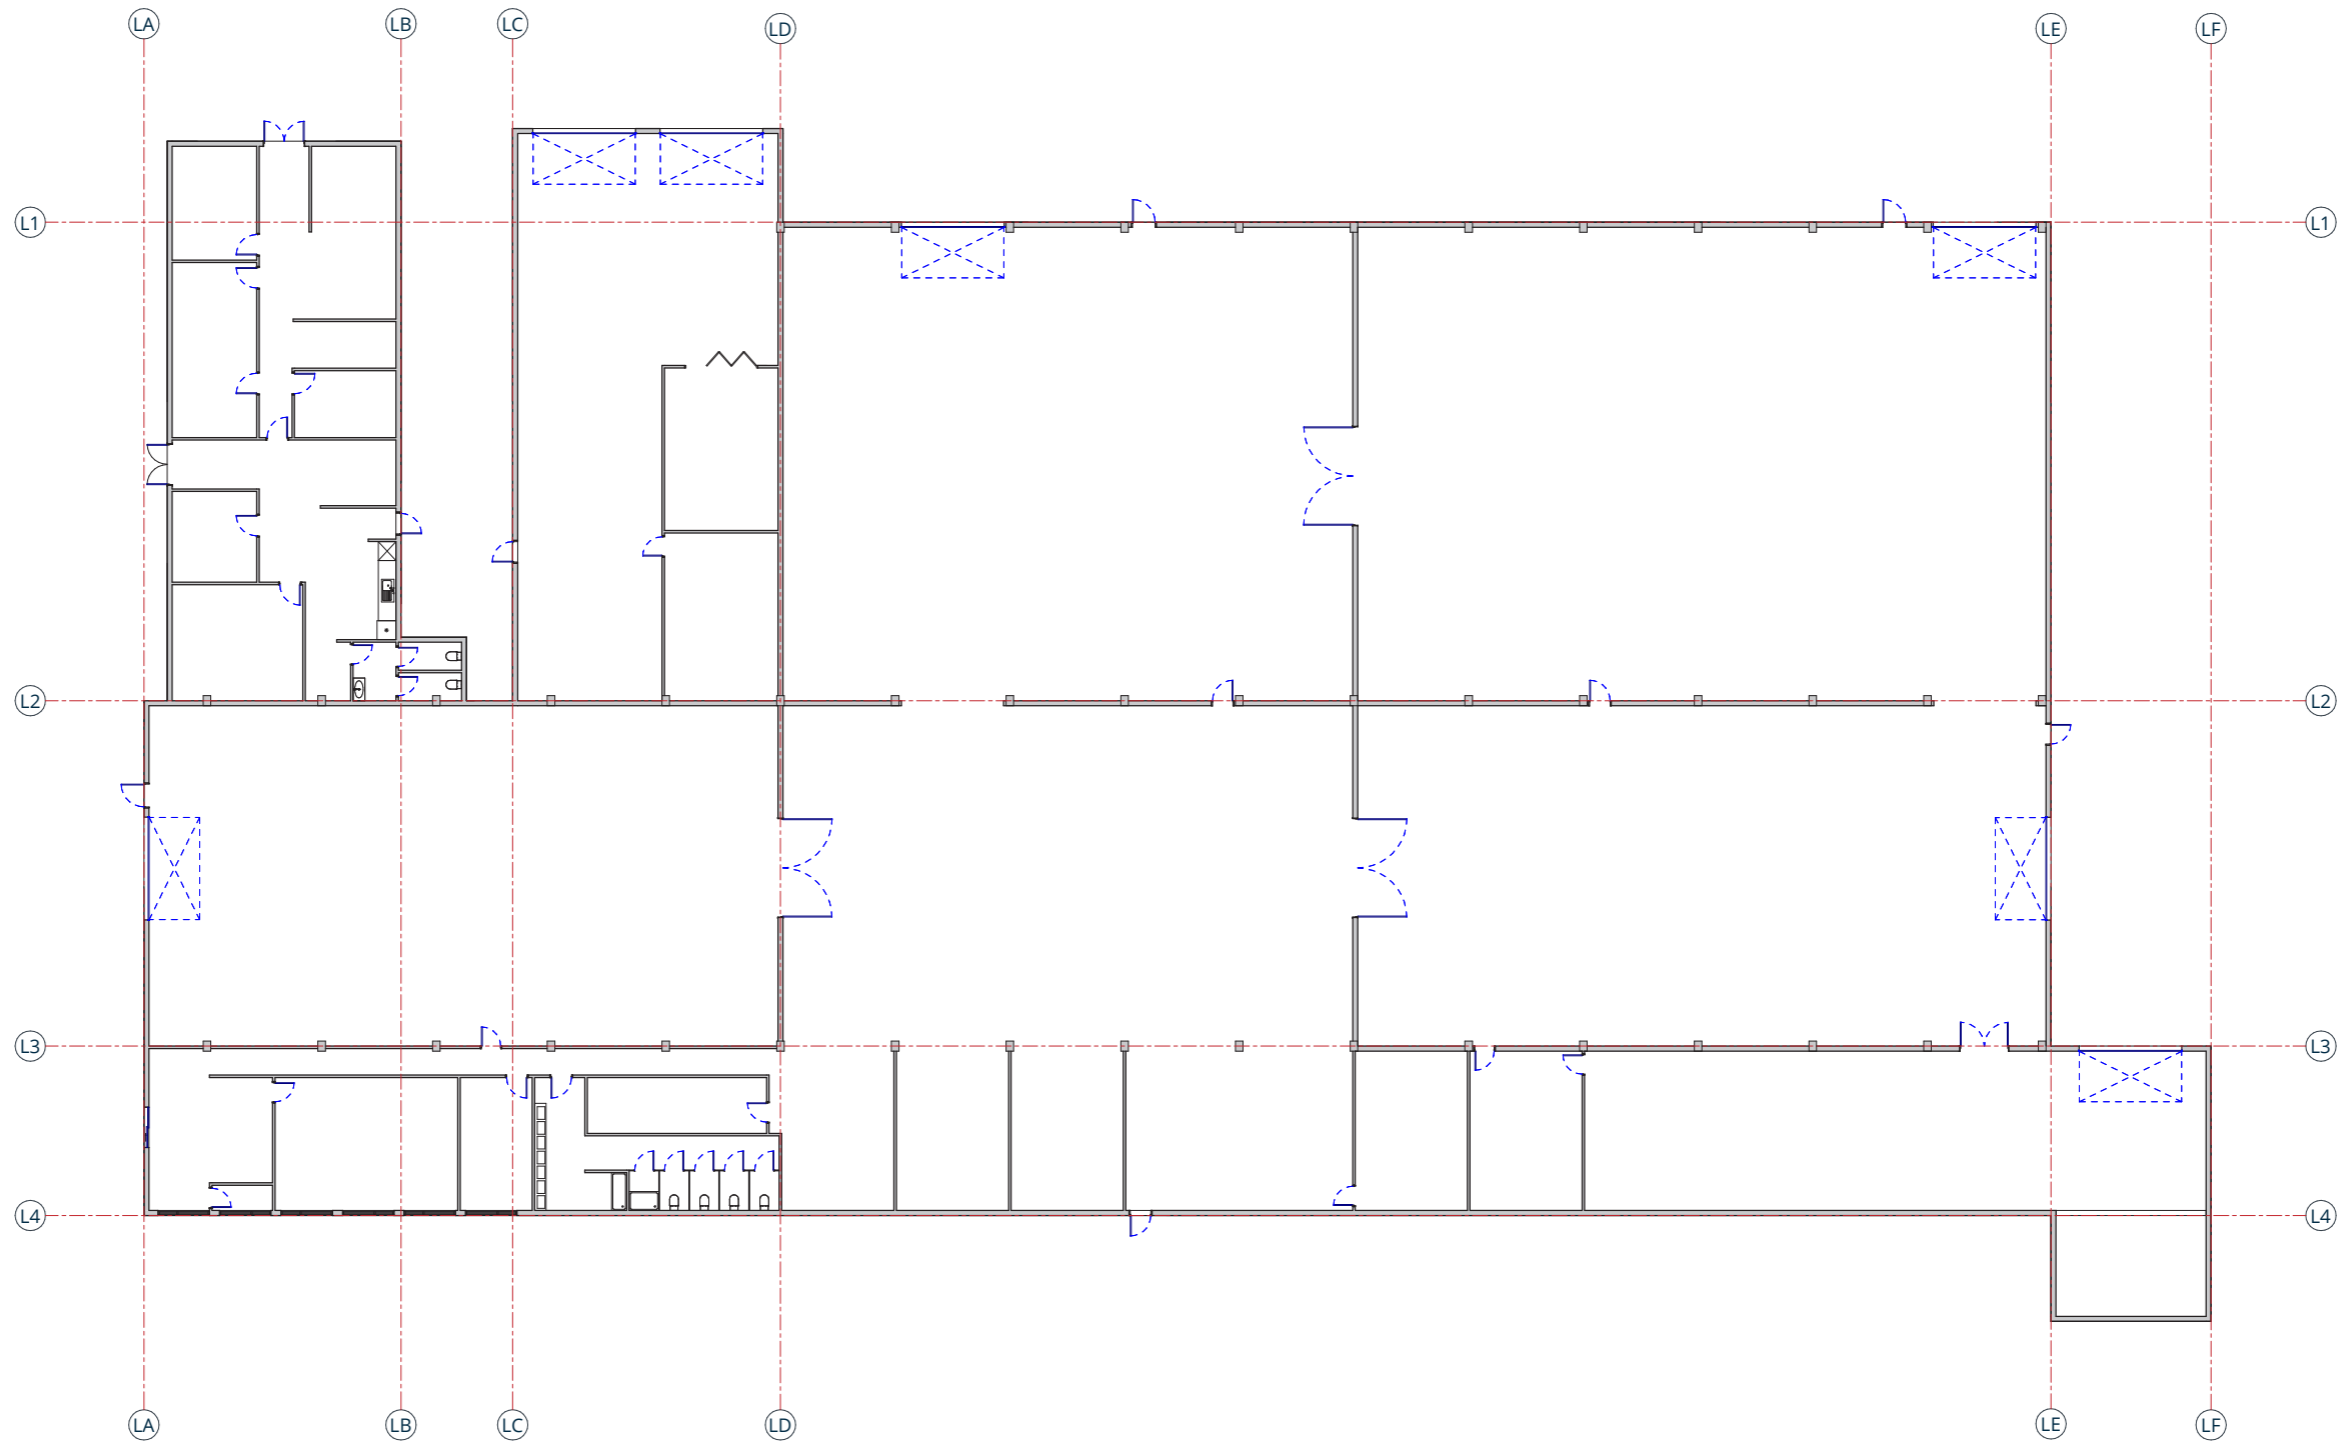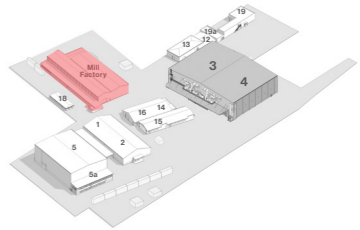

SCALE 1:300



# Office 14 & Workshop 16 - Existing First Floor

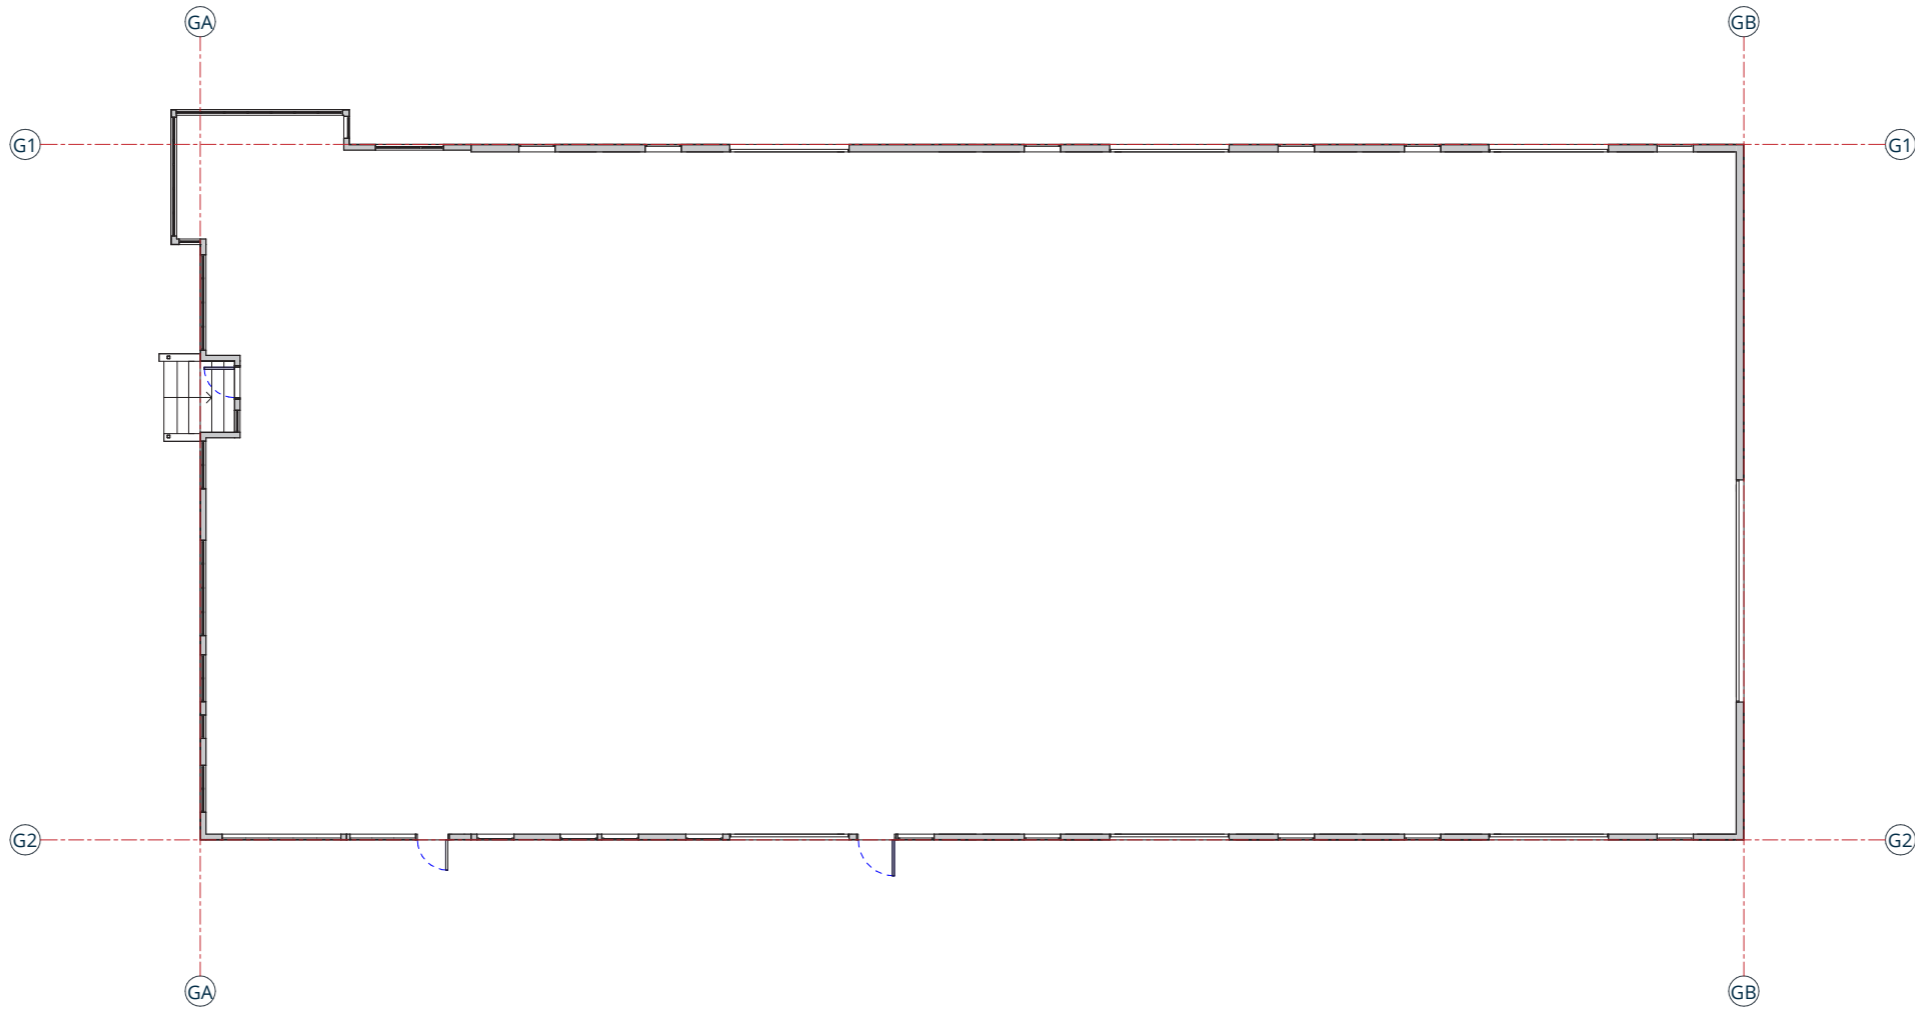
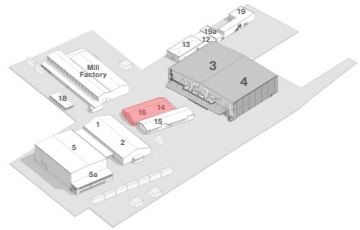


SCALE 1:200






# Workshop Building 15 - Existing Ground Floor

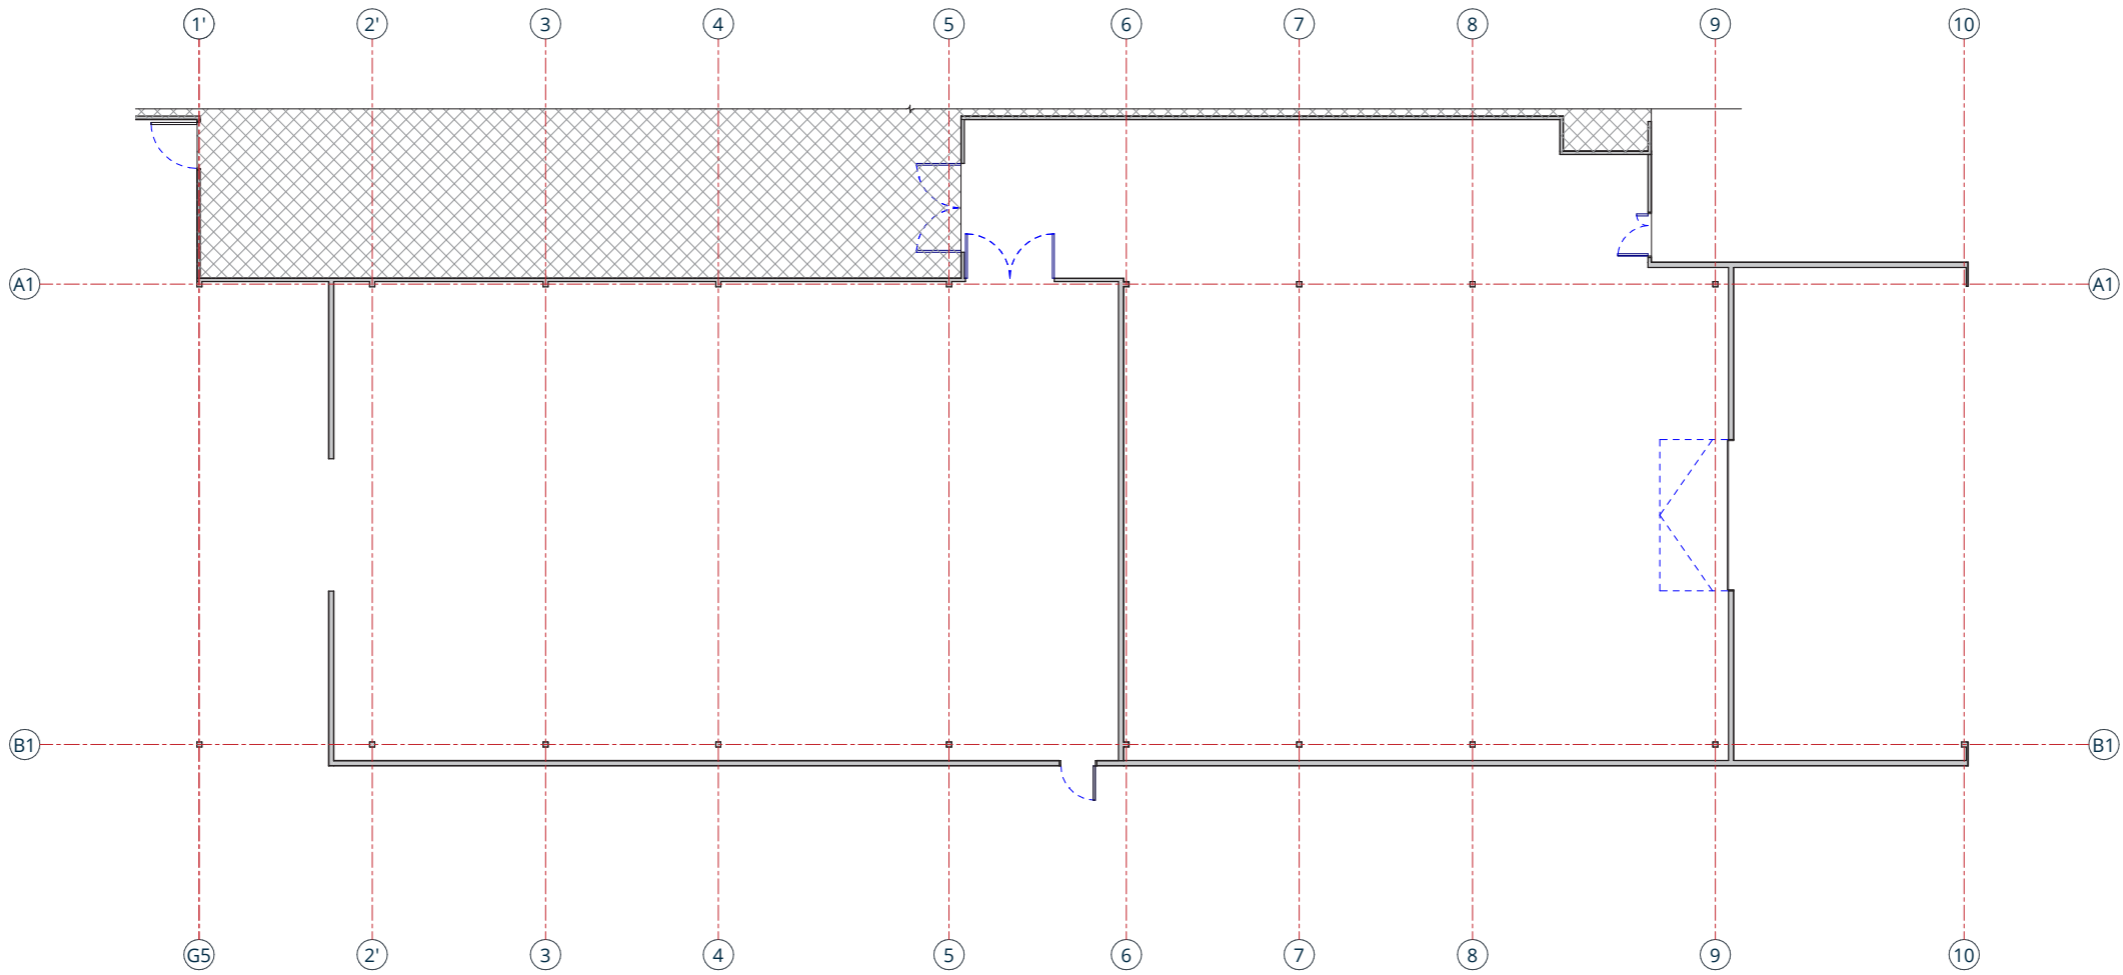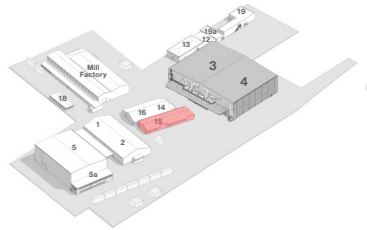

SCALE 1:200



# Studio 3 & 4 - Ground Floor


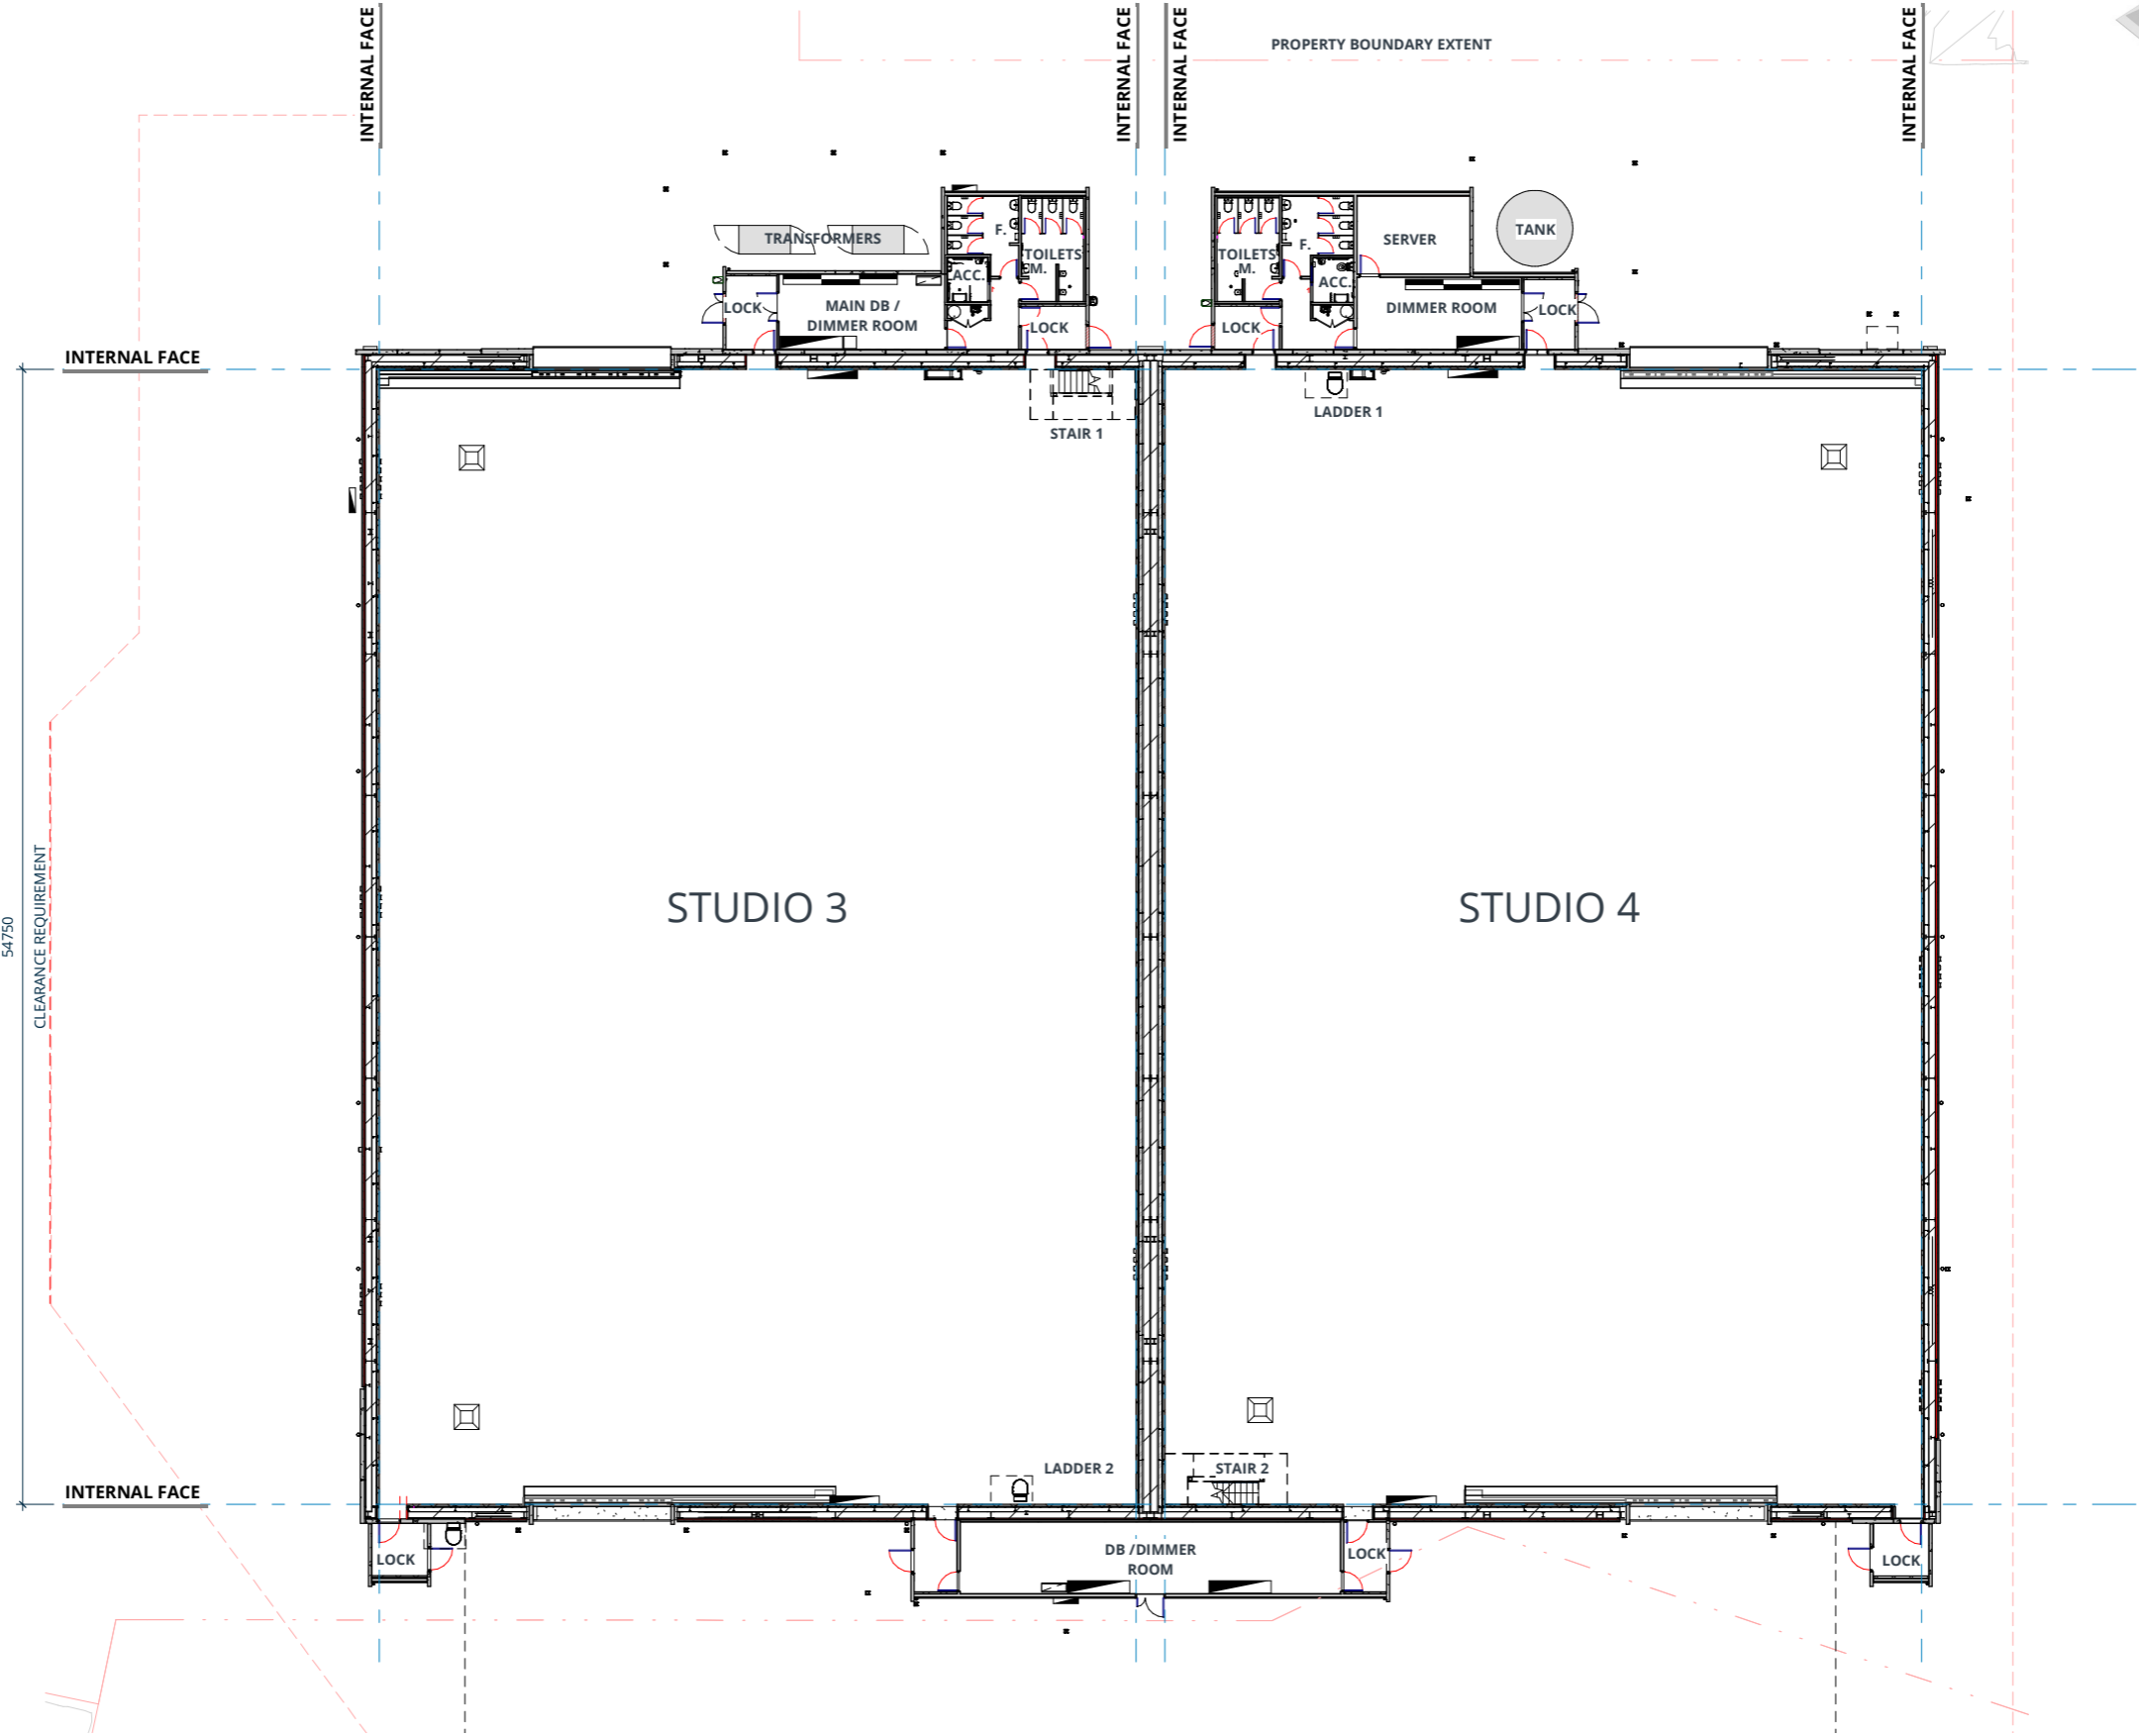


SCALE 1:400







# Workshop 13 - Existing Ground Floor

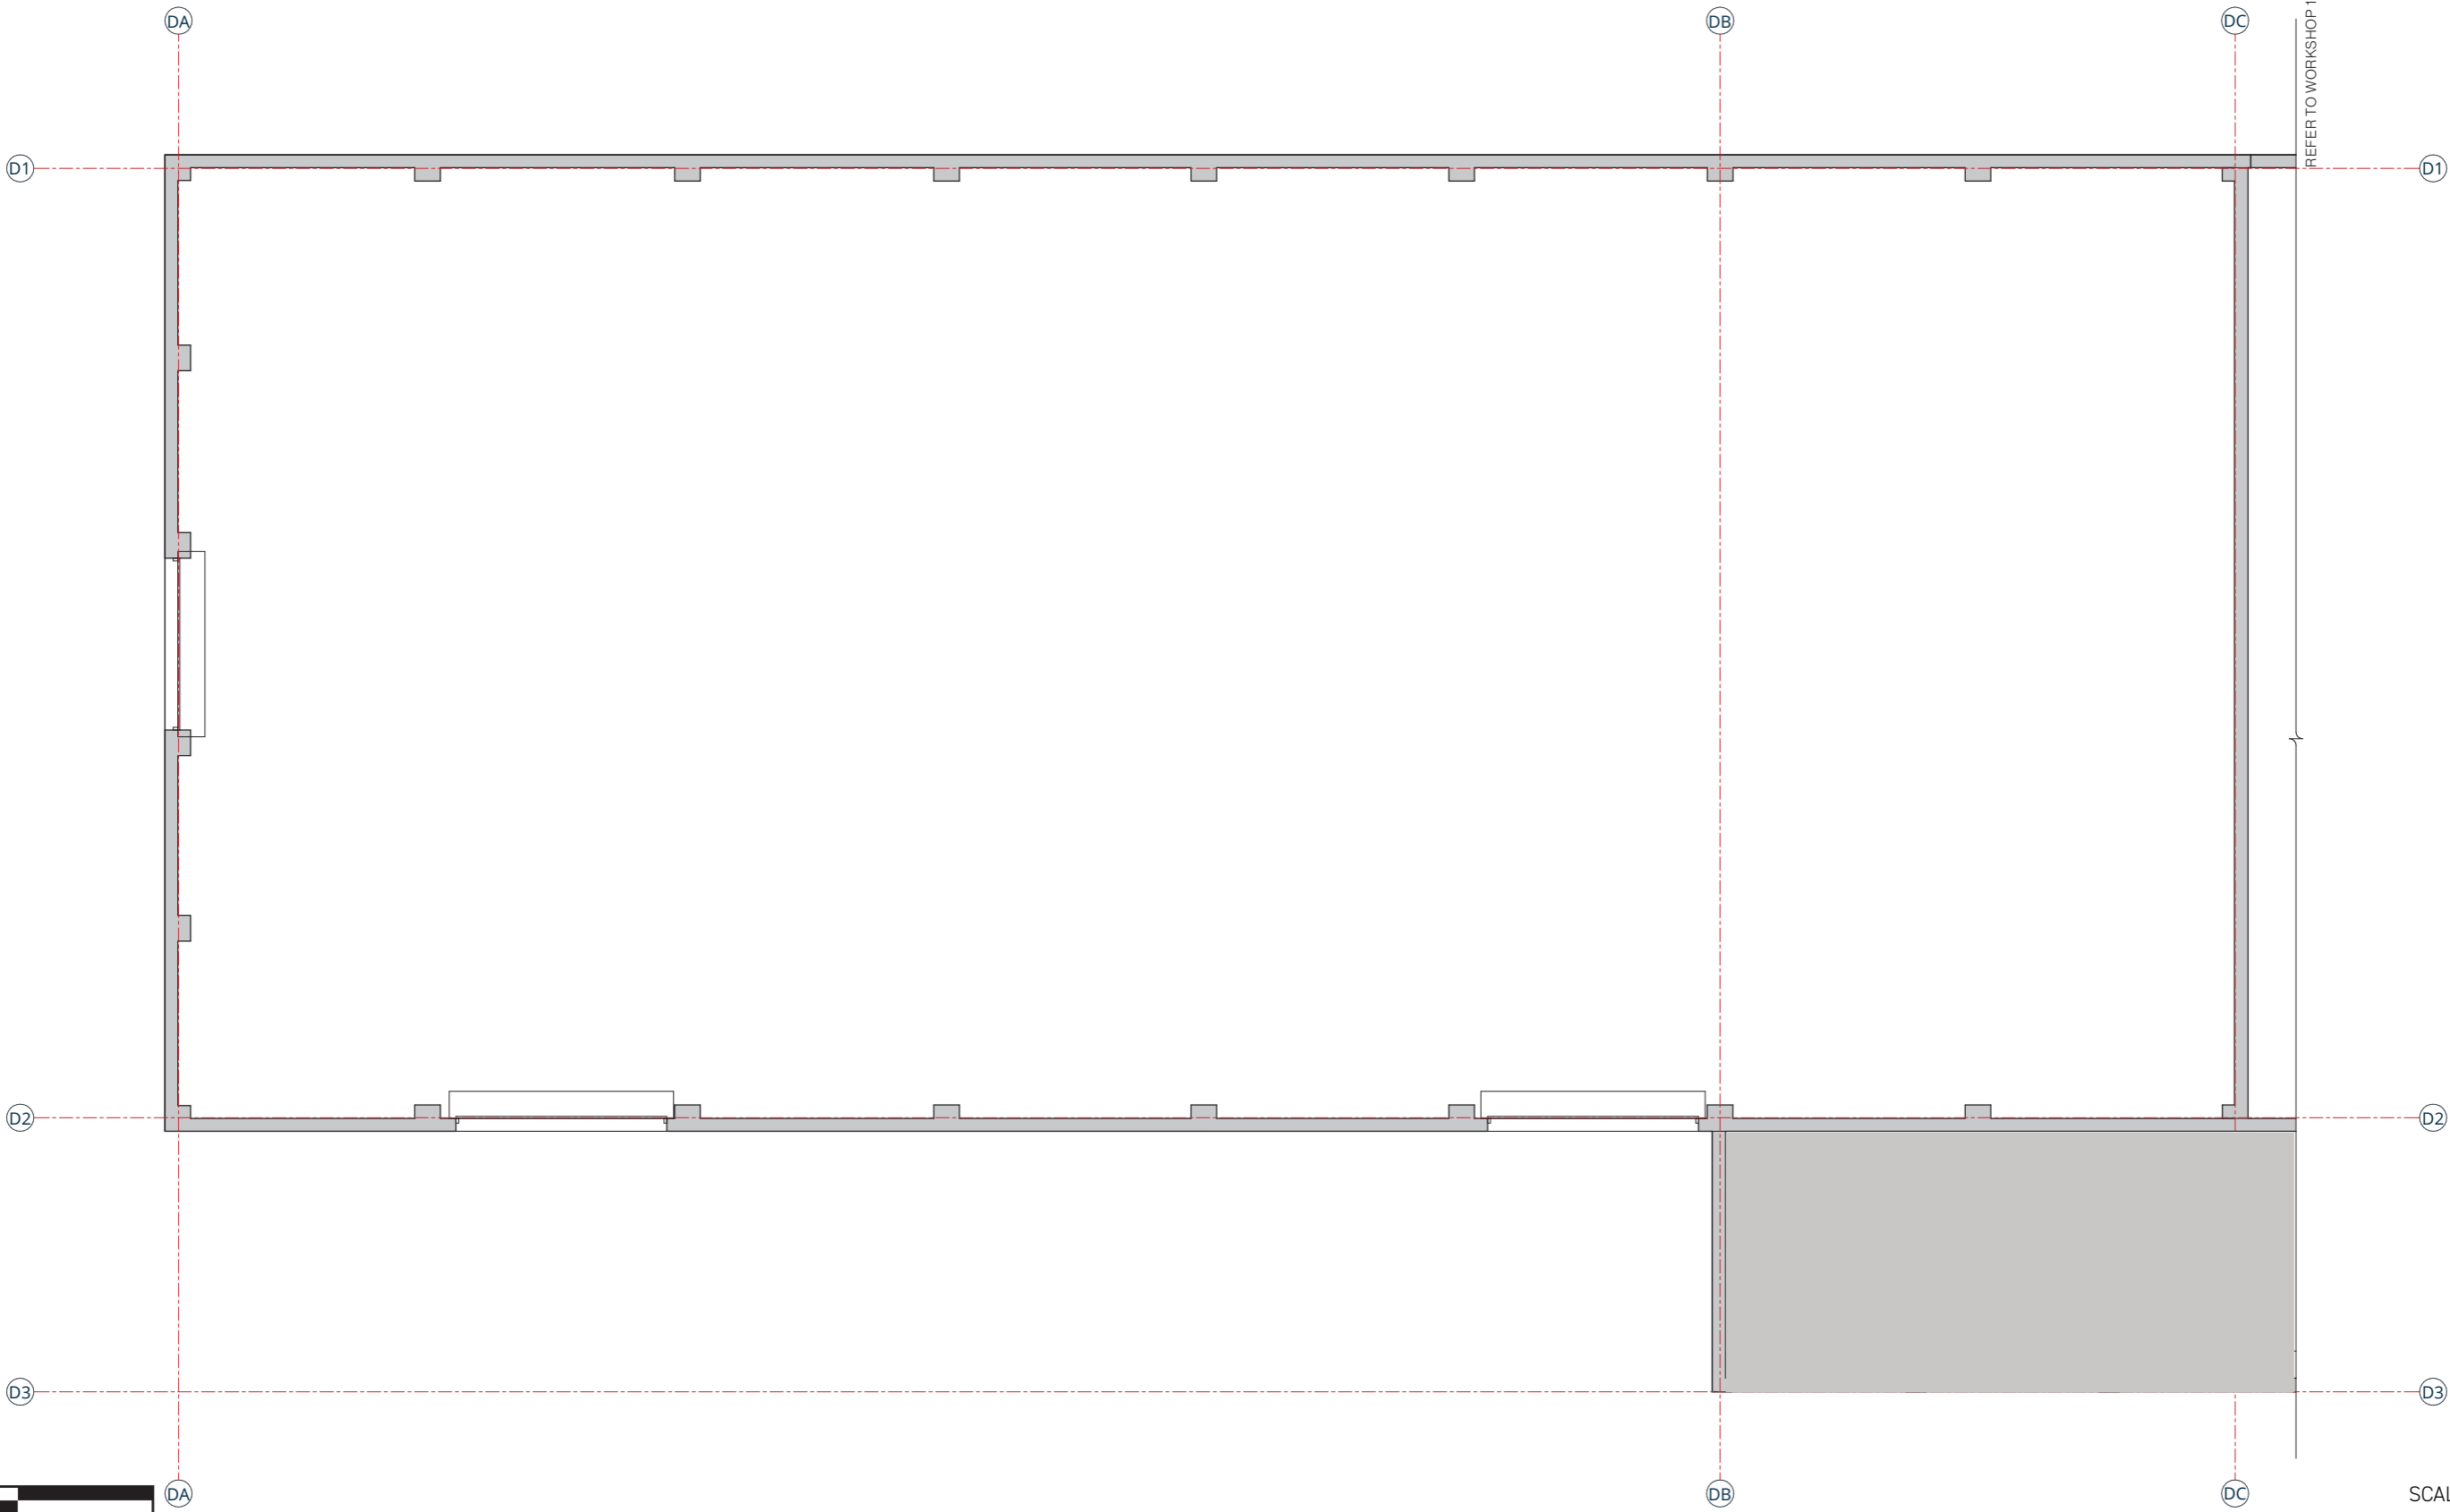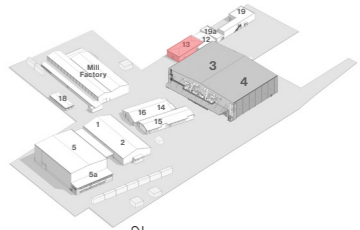

# Workshop 12 - Existing Ground Floor

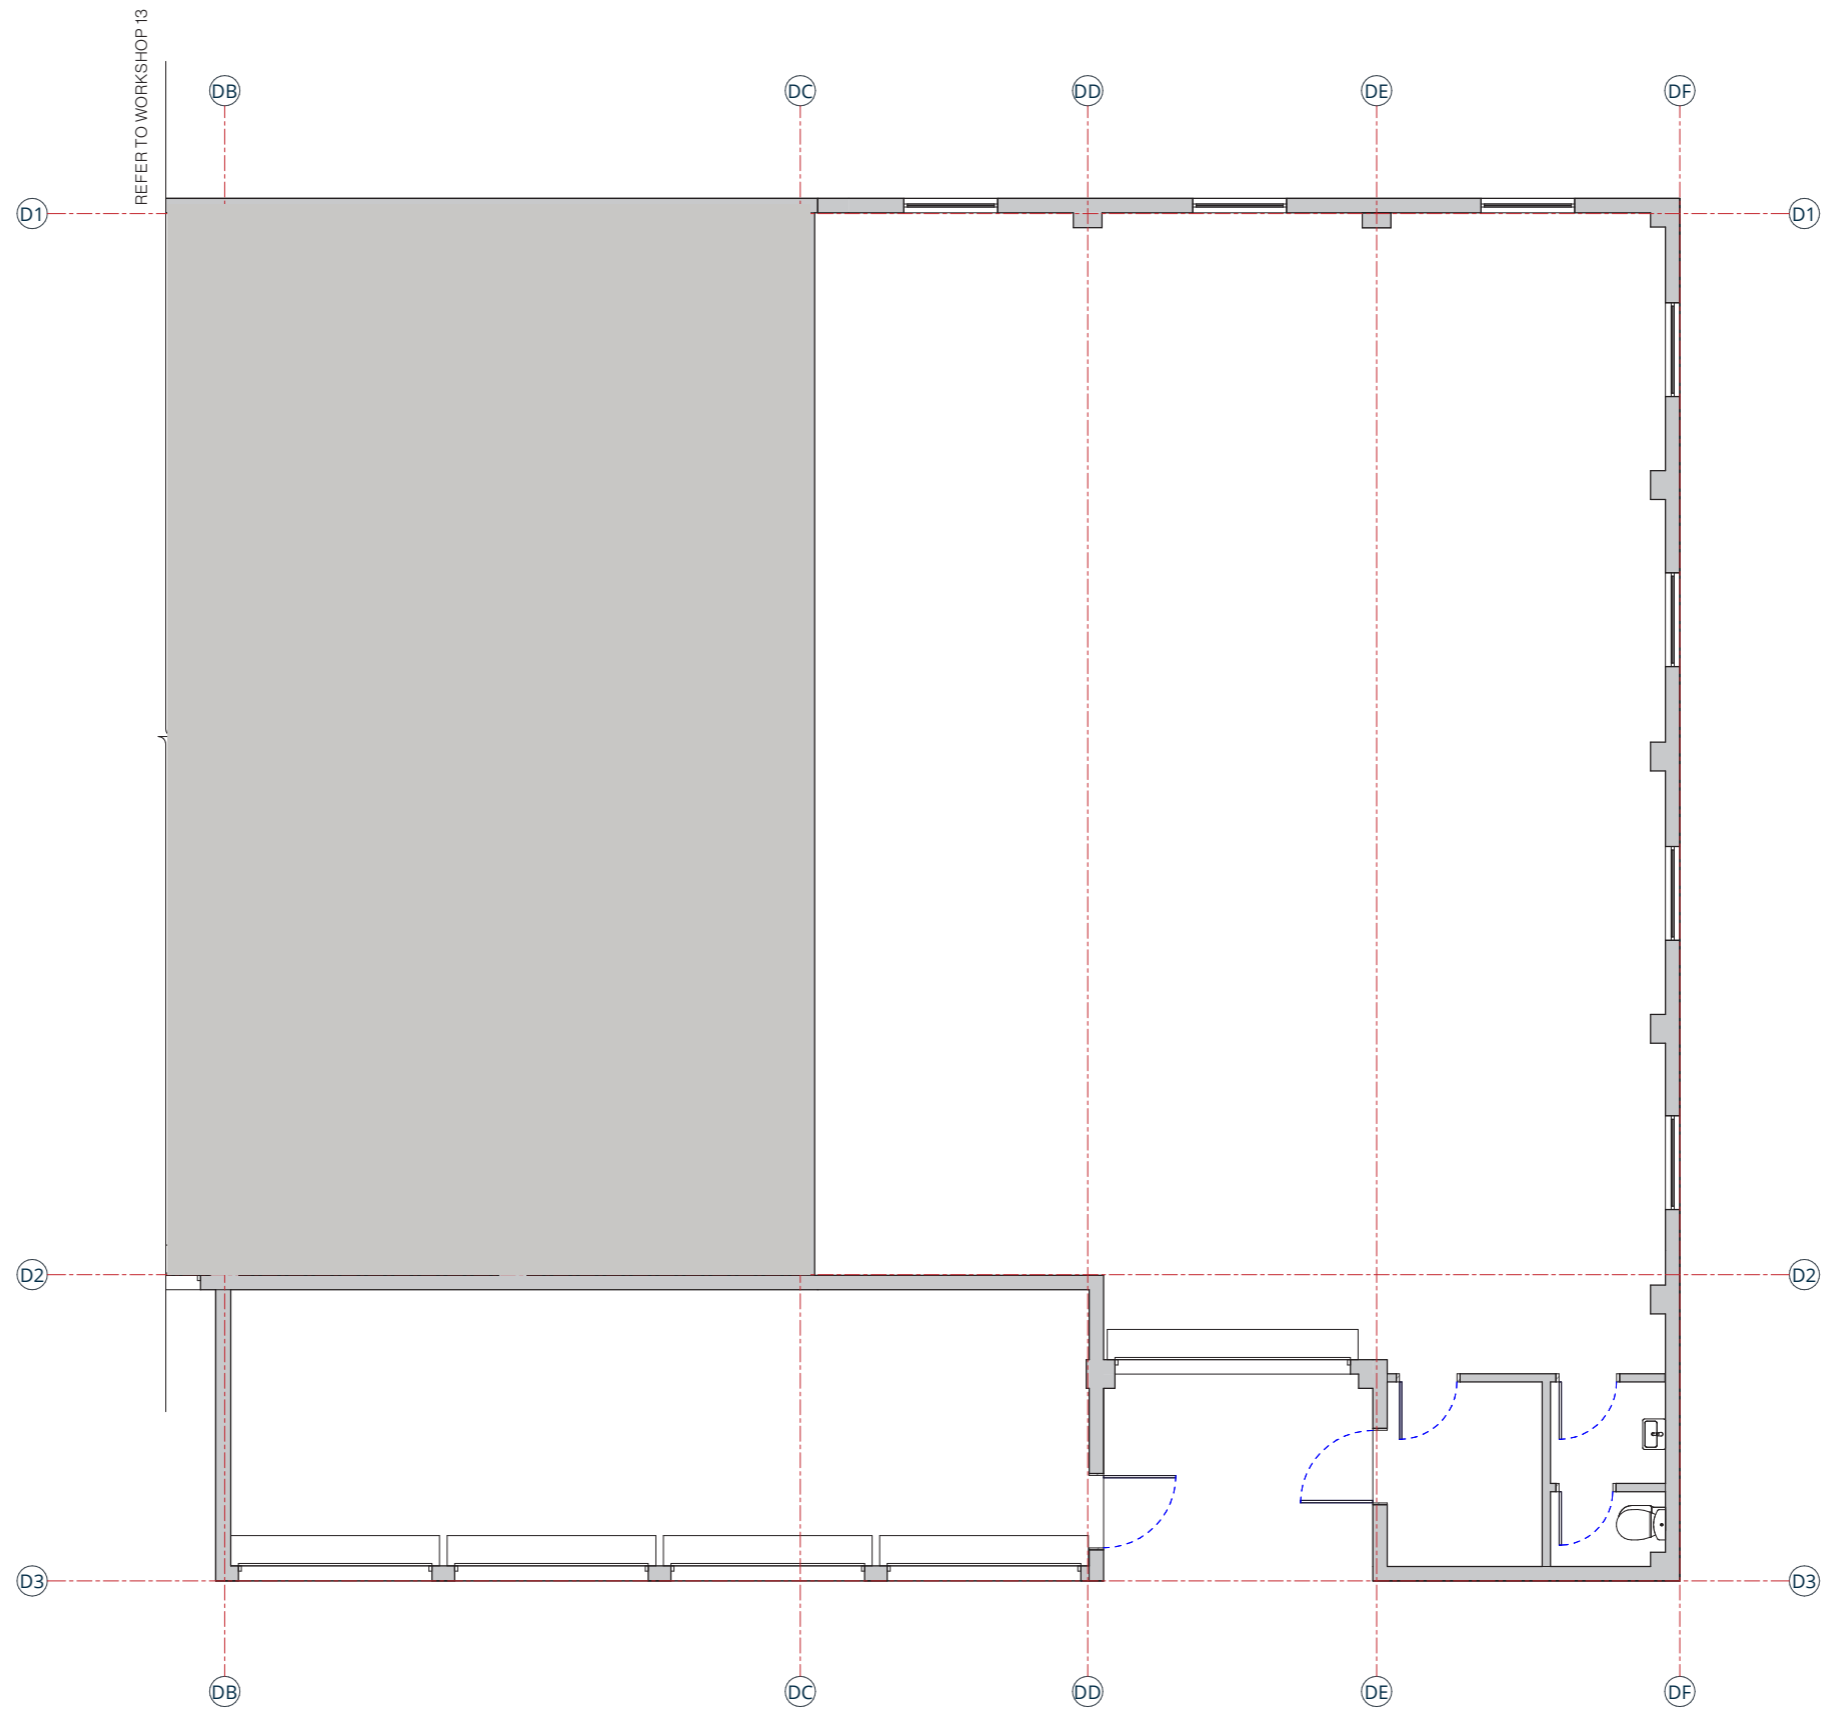
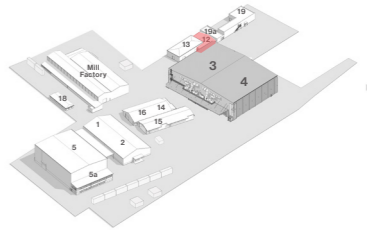


SCALE 1:100







# Office 19a - Existing Ground Floor

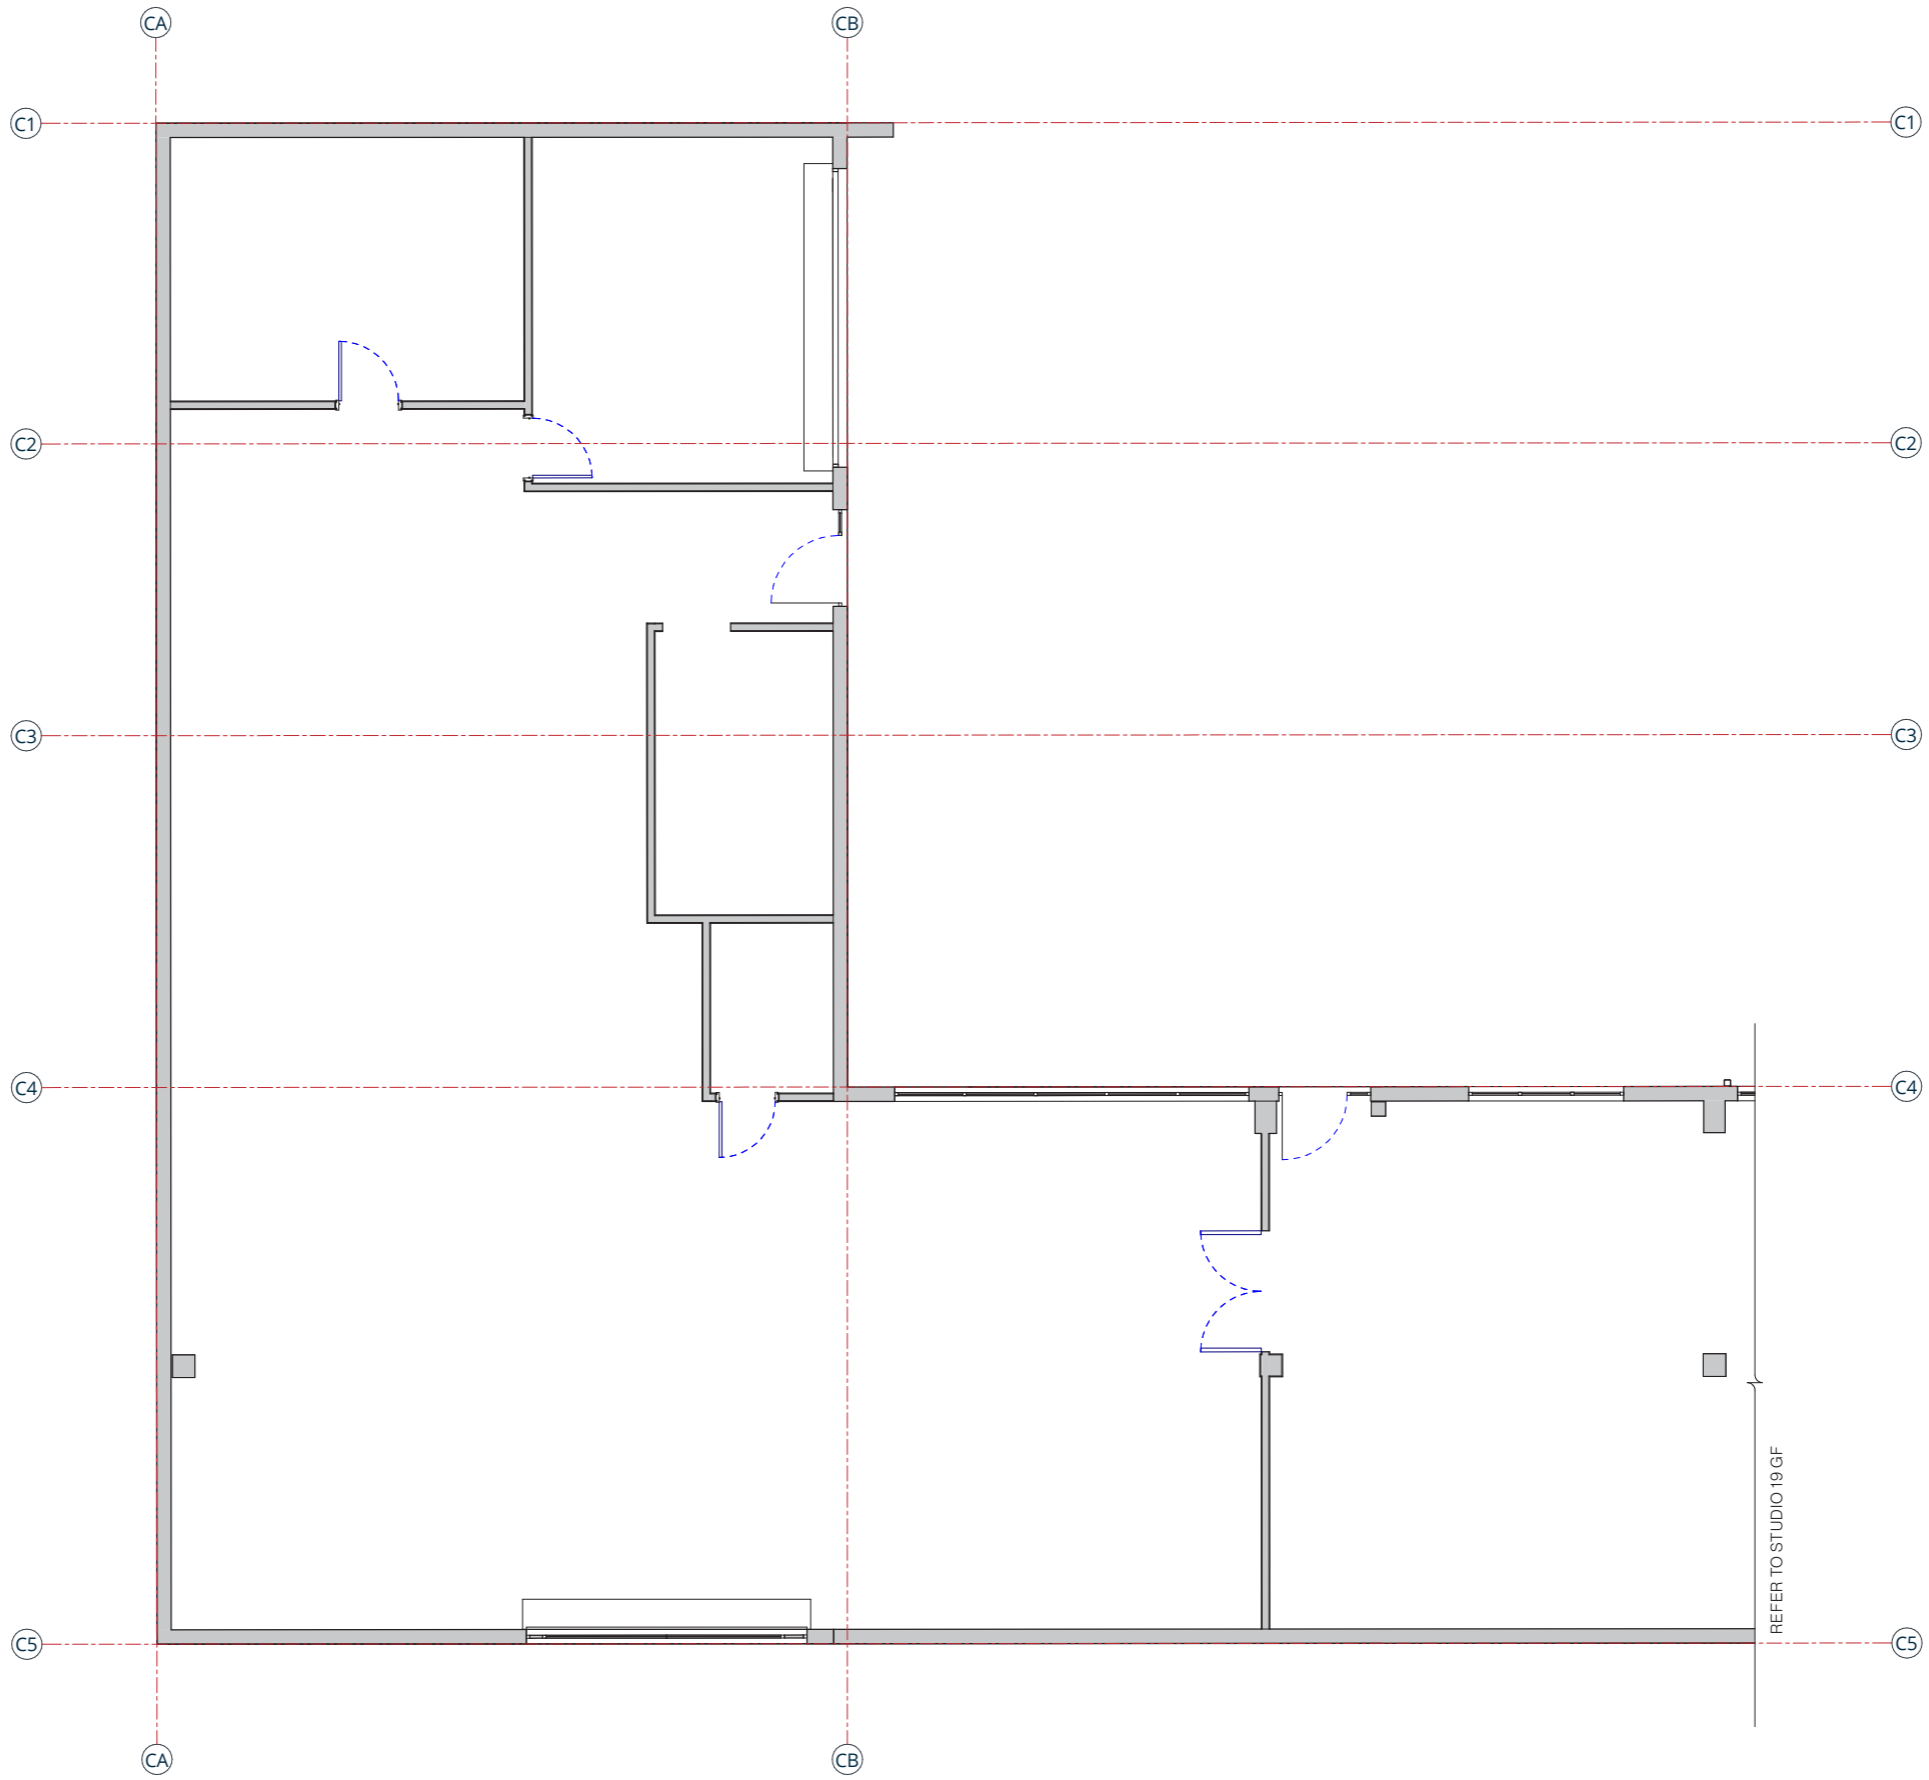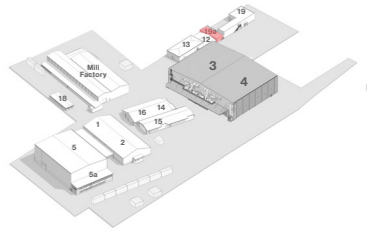

SCALE 1:100





# Office 19a - Existing First Floor

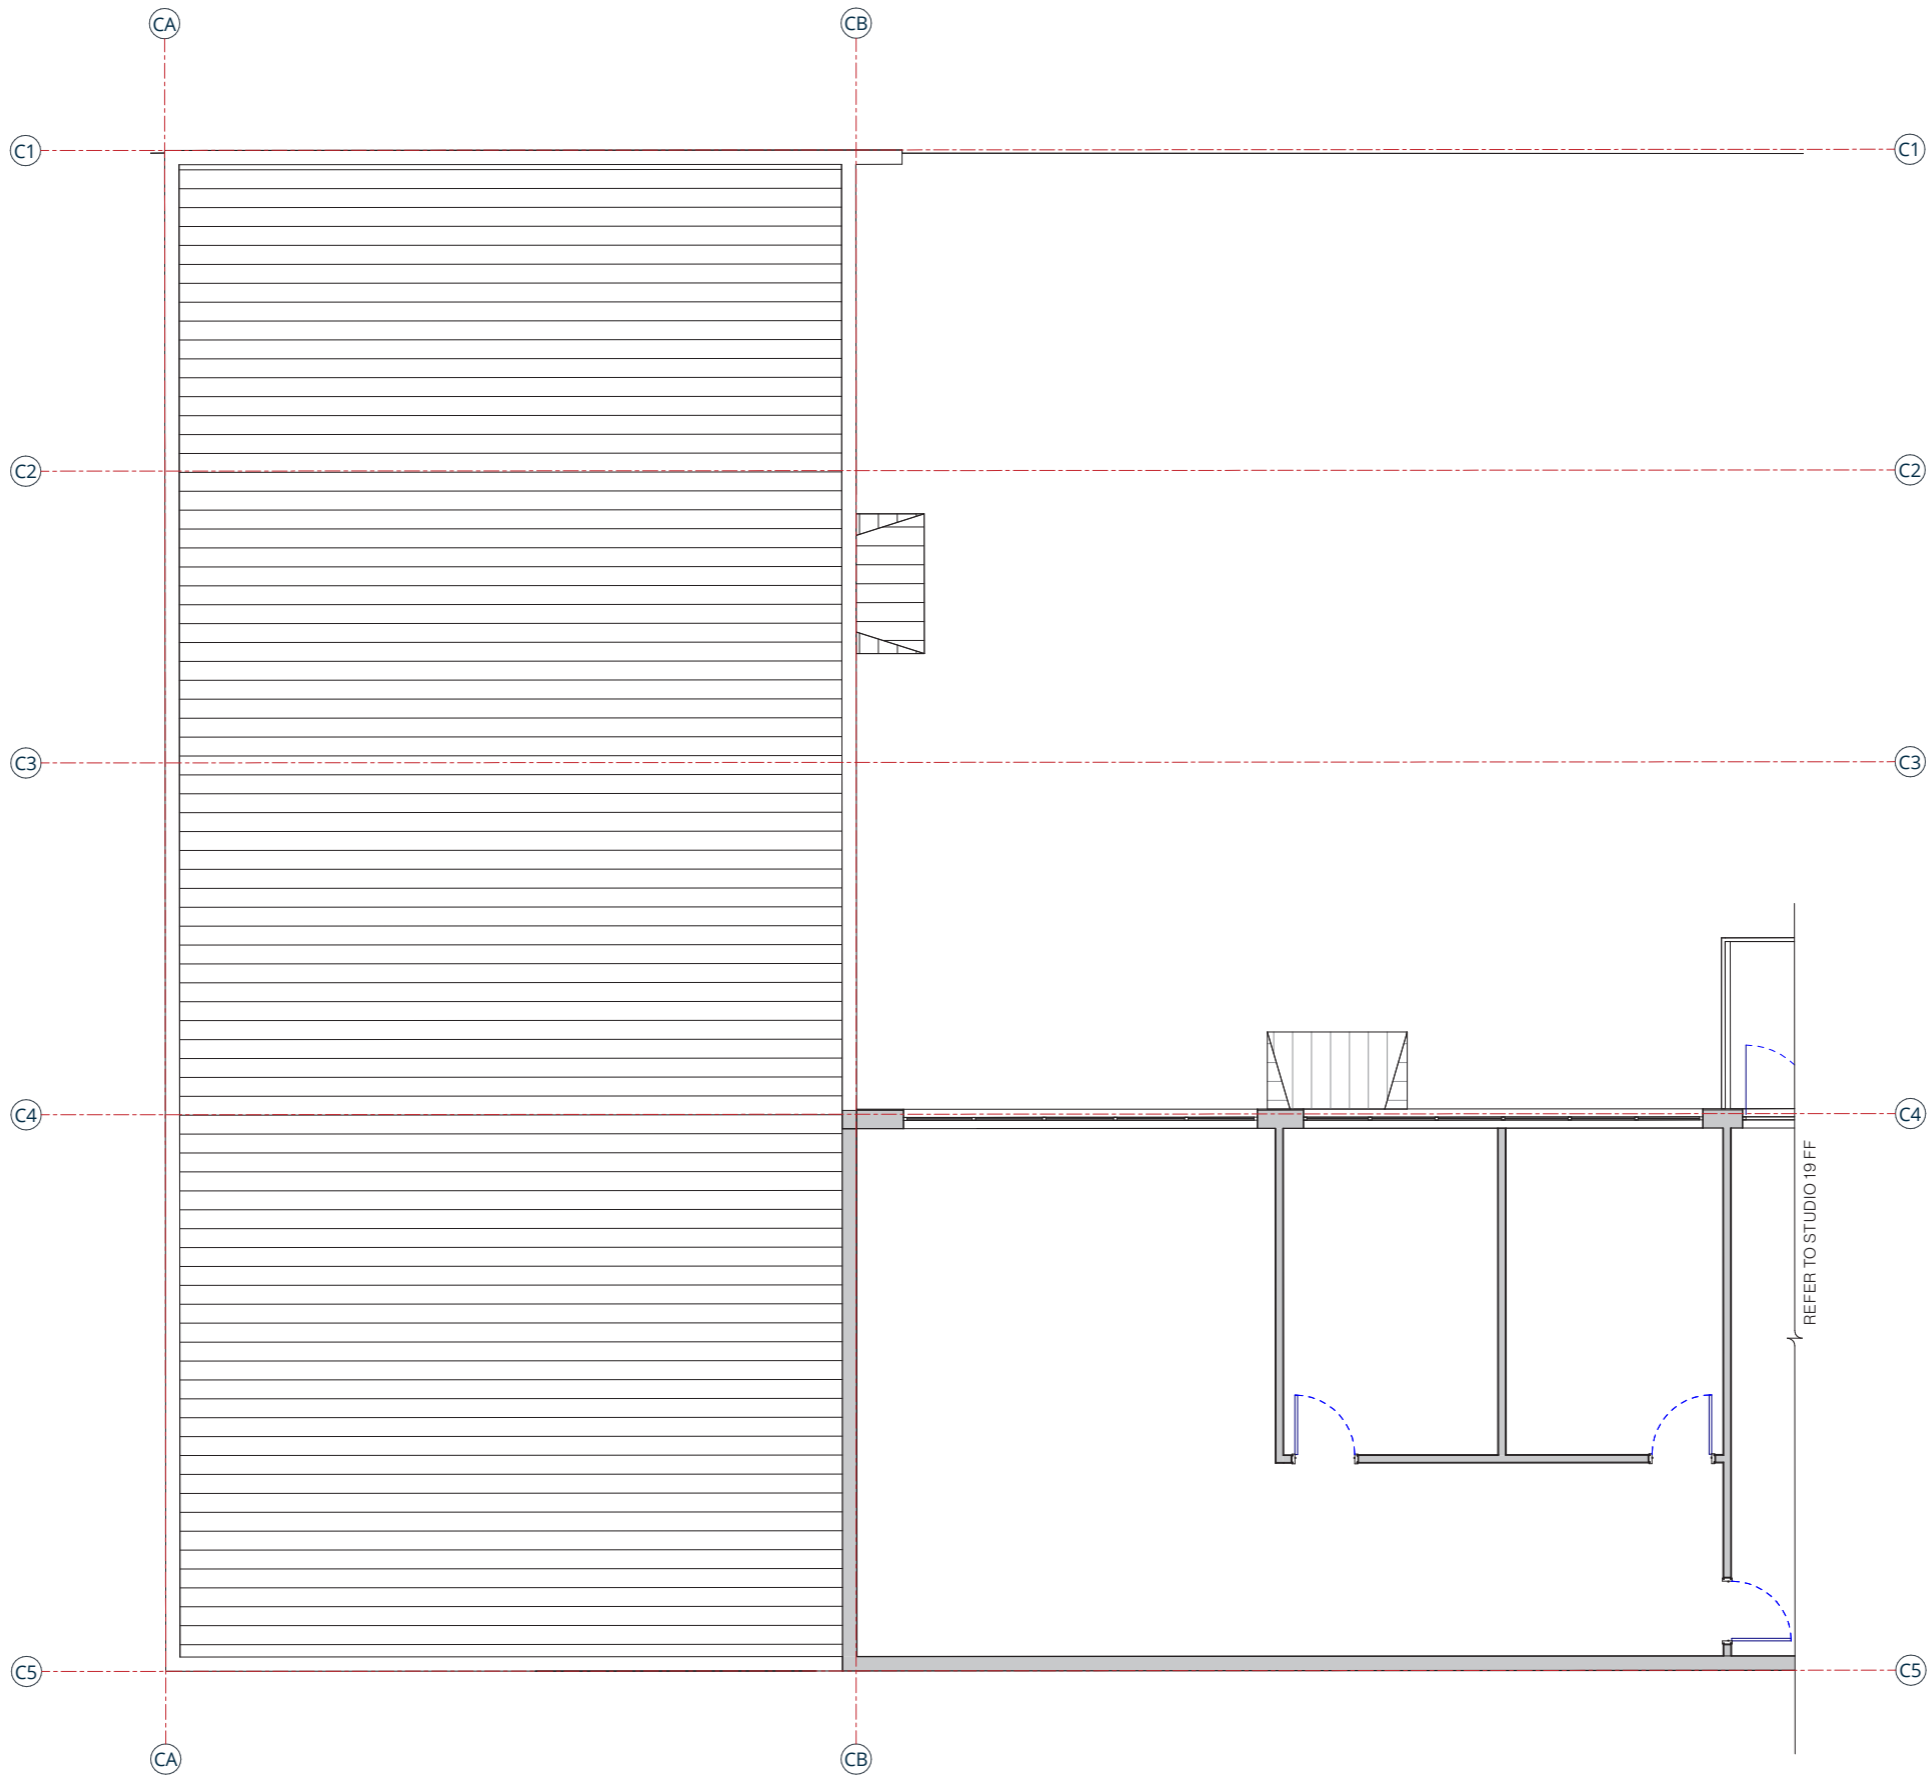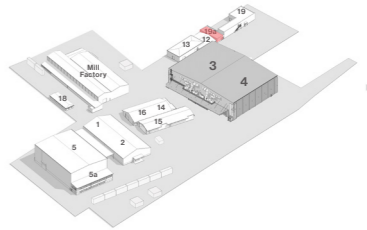

SCALE 1:100



# Office 19 - Existing Ground Floor

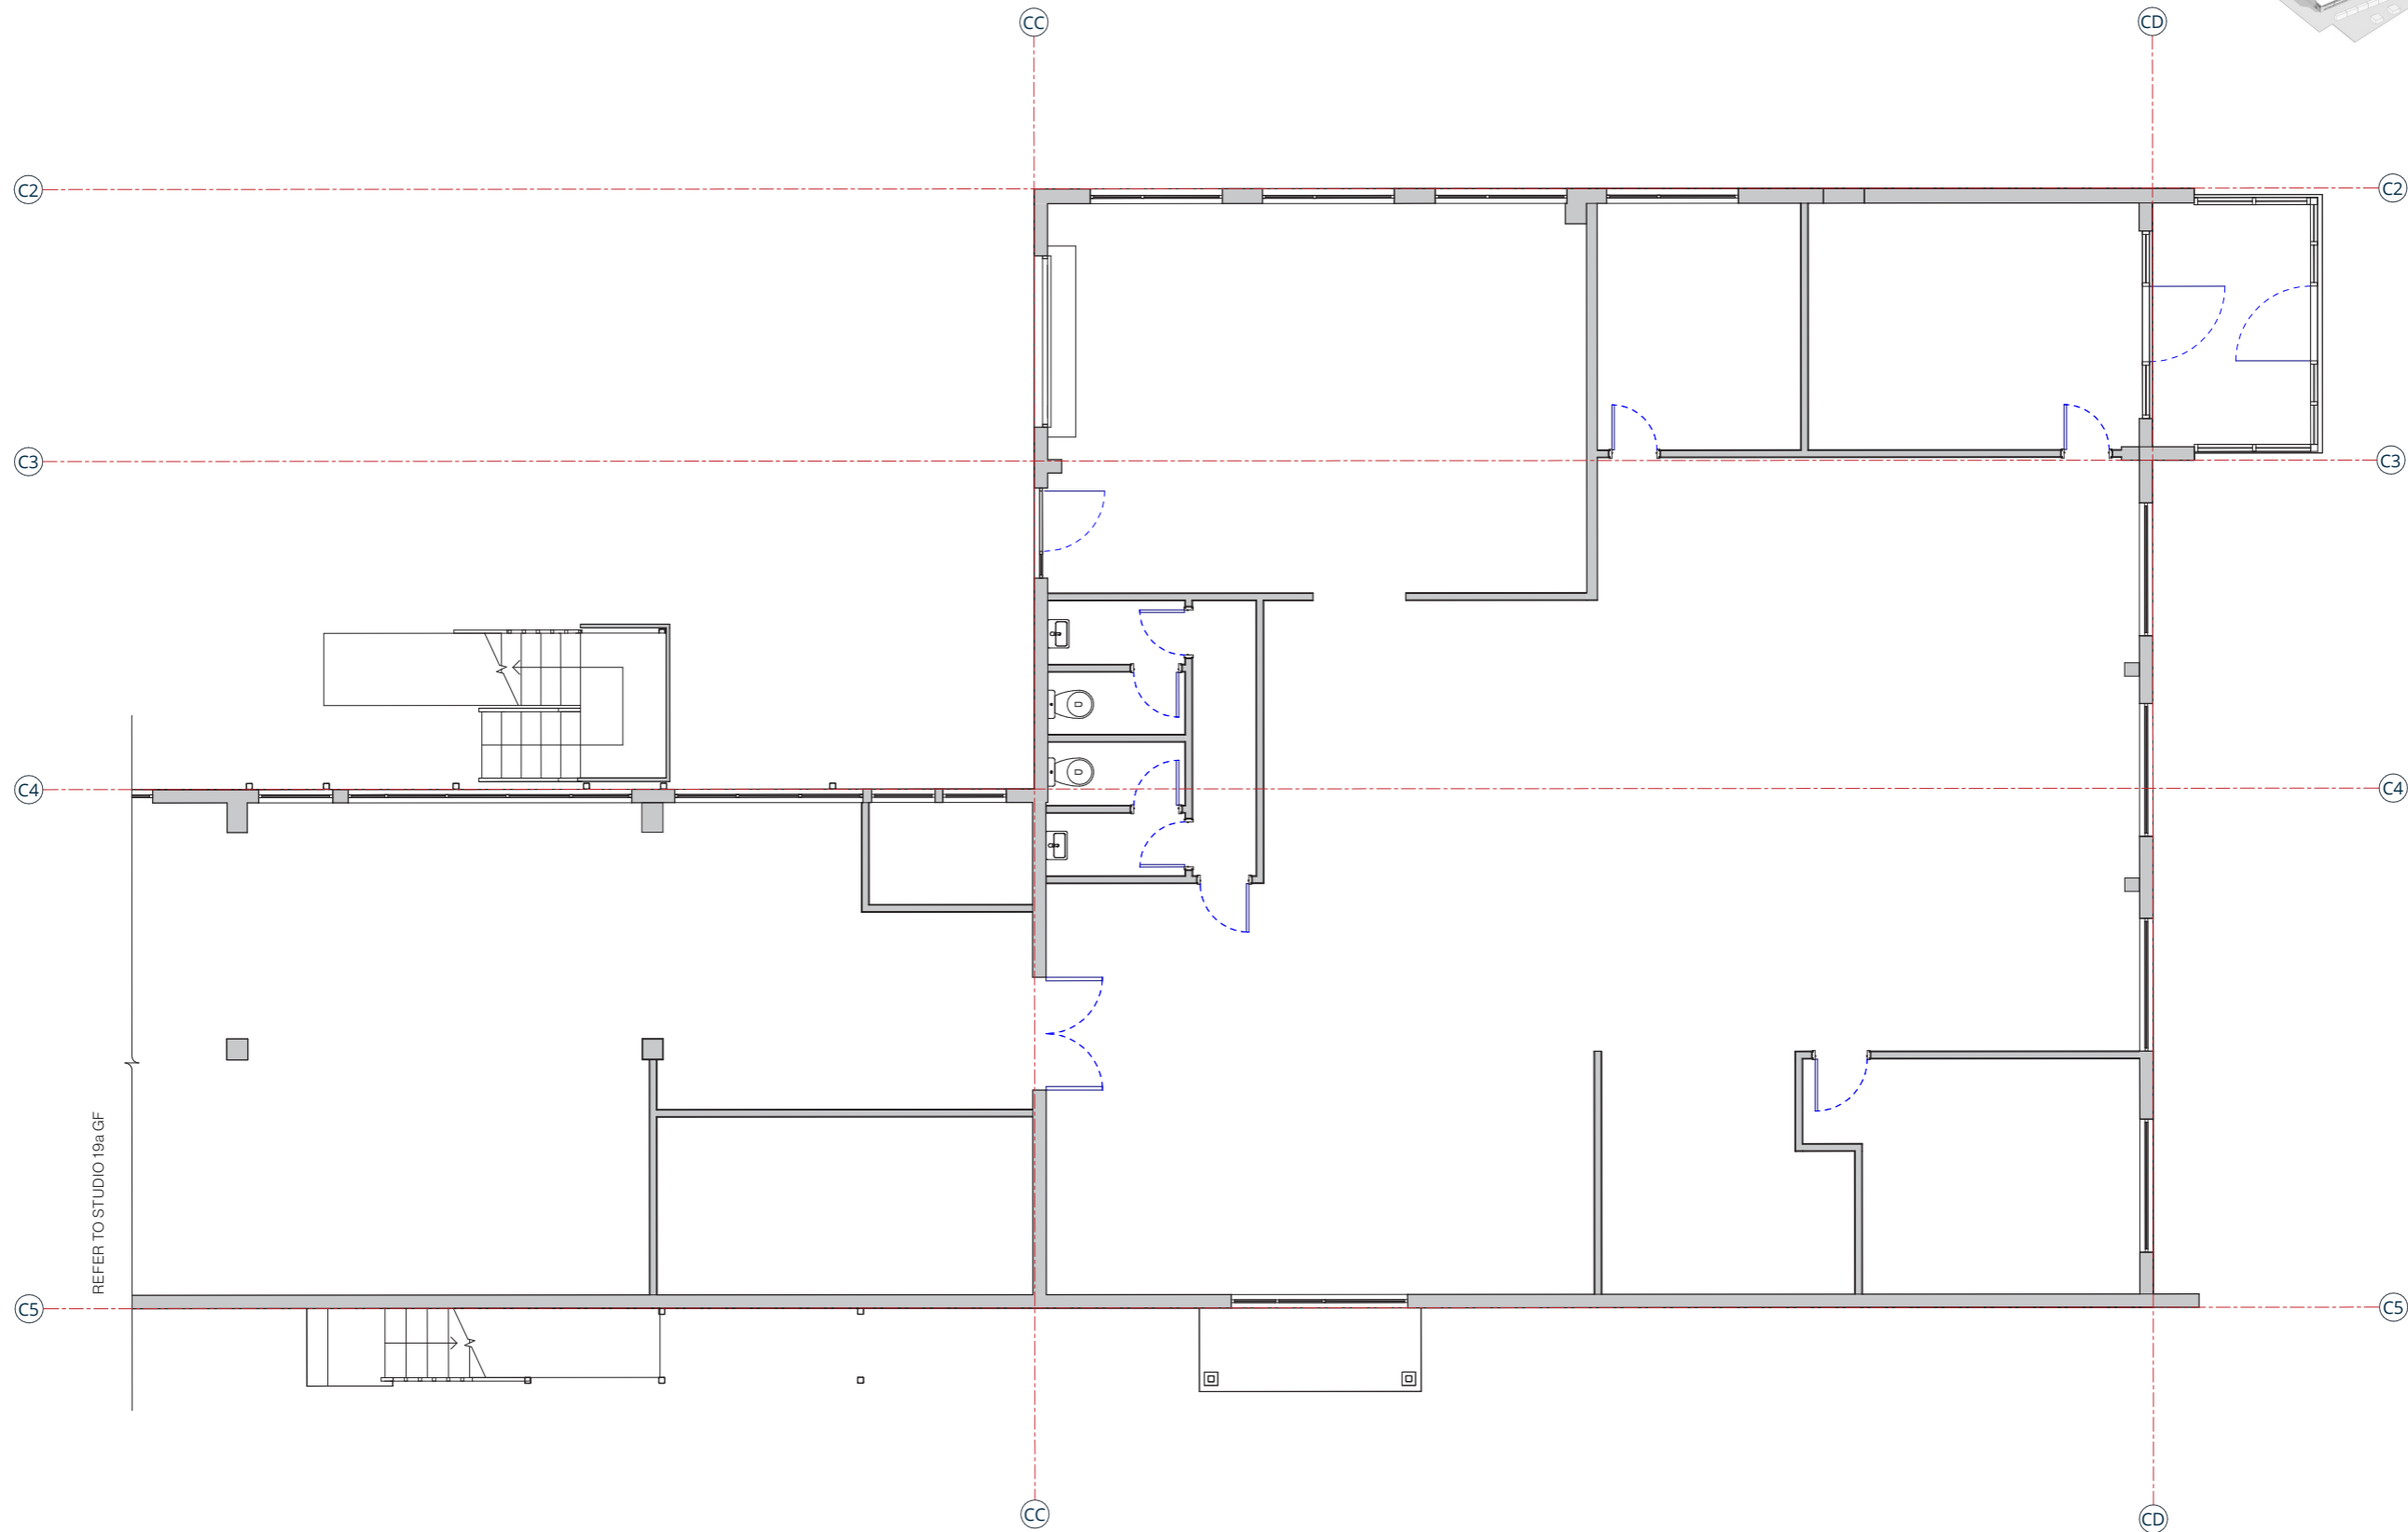
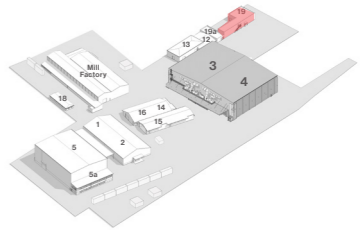


SCALE 1:100





# Office 19 - Existing First Floor

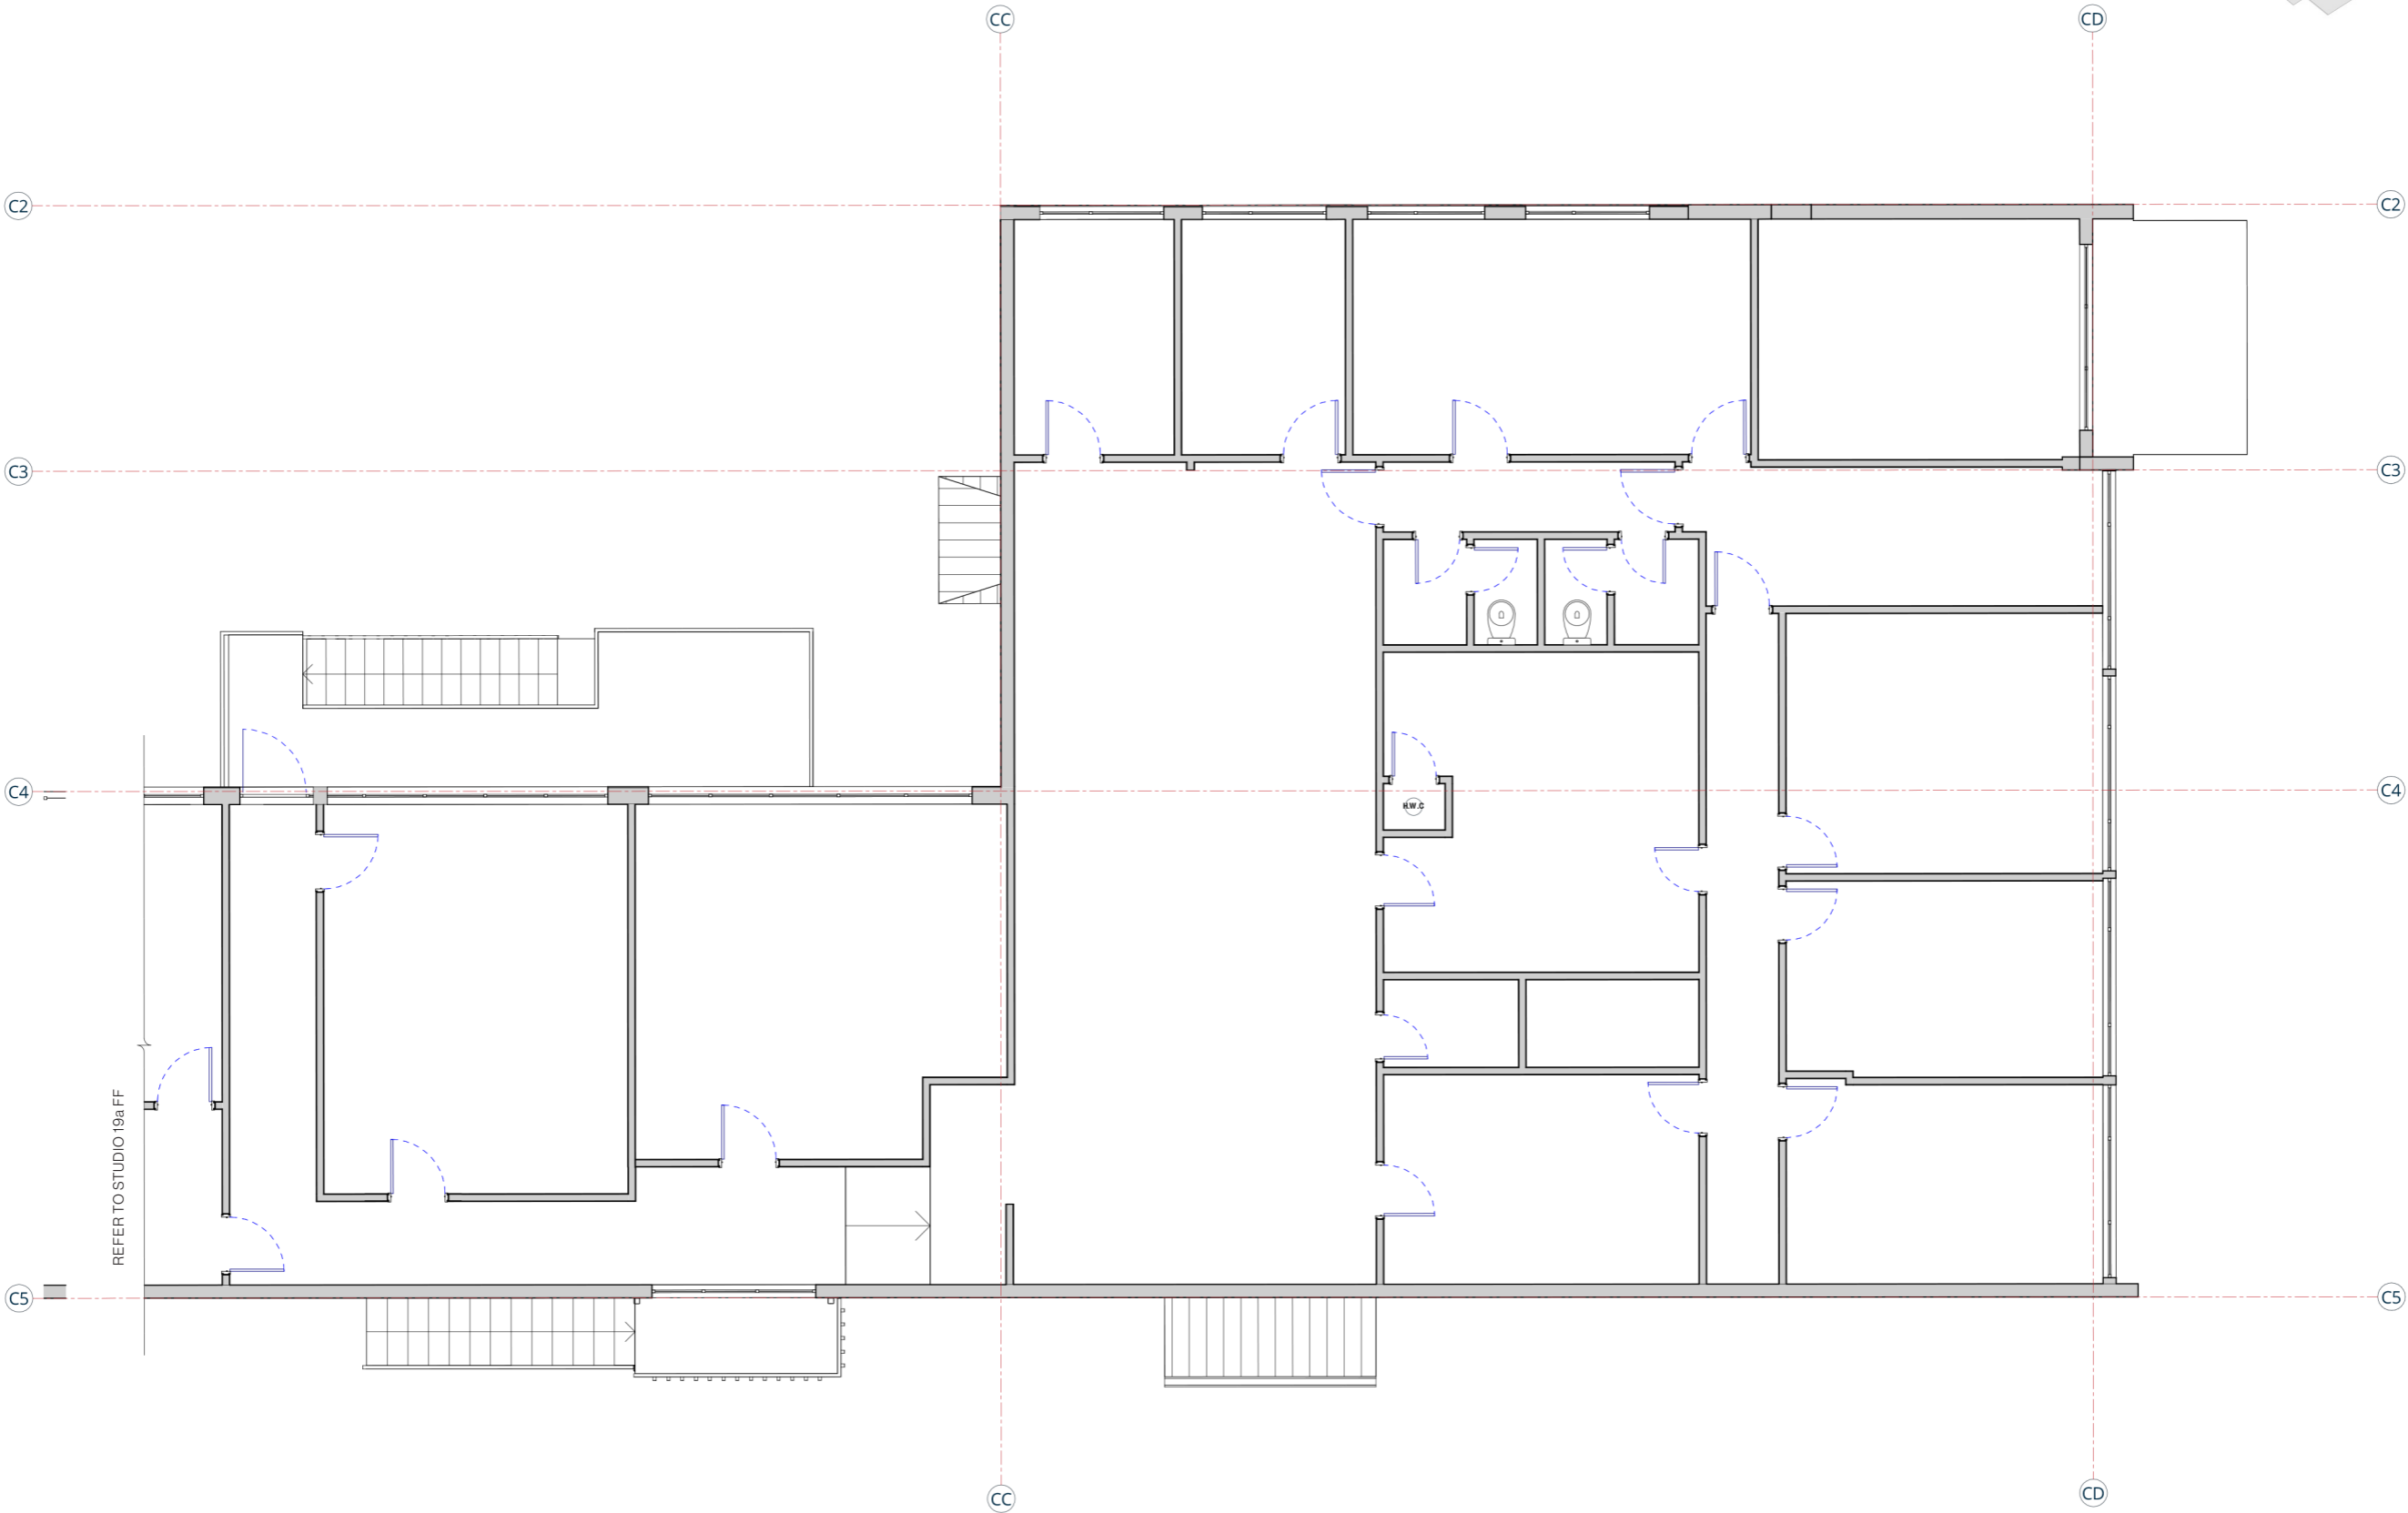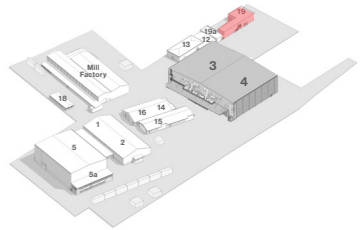

SCALE 1:100





**IGNITE**

COPYRIGHT © 2019 IGNITE ARCHITECTS | ALL RIGHTS RESERVED | NO PART OF THIS PUBLICATION MAY BE REPRODUCED WITHOUT THE PRIOR PERMISSION OF IGNITE. EVERY EFFORT IS MADE TO ENSURE ACCURACY OF THE INFORMATION CONTAINED HEREIN AND IGNITE RESERVES THE RIGHT TO CHANGE INFORMATION PROVIDED IN THIS DOCUMENT AT ANY TIME WITHOUT NOTICE. THIS DOCUMENT IS FOR GENERAL INFORMATION PURPOSES ONLY AND IGNITE ASSUMES NO RESPONSIBILITY FOR ERRORS OR OMISSIONS.

[www.ignitearchitects.com](http://www.ignitearchitects.com)